

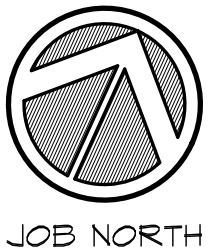


DEMOLITION PLAN - A
SCALE: 1/8"=1'-0"

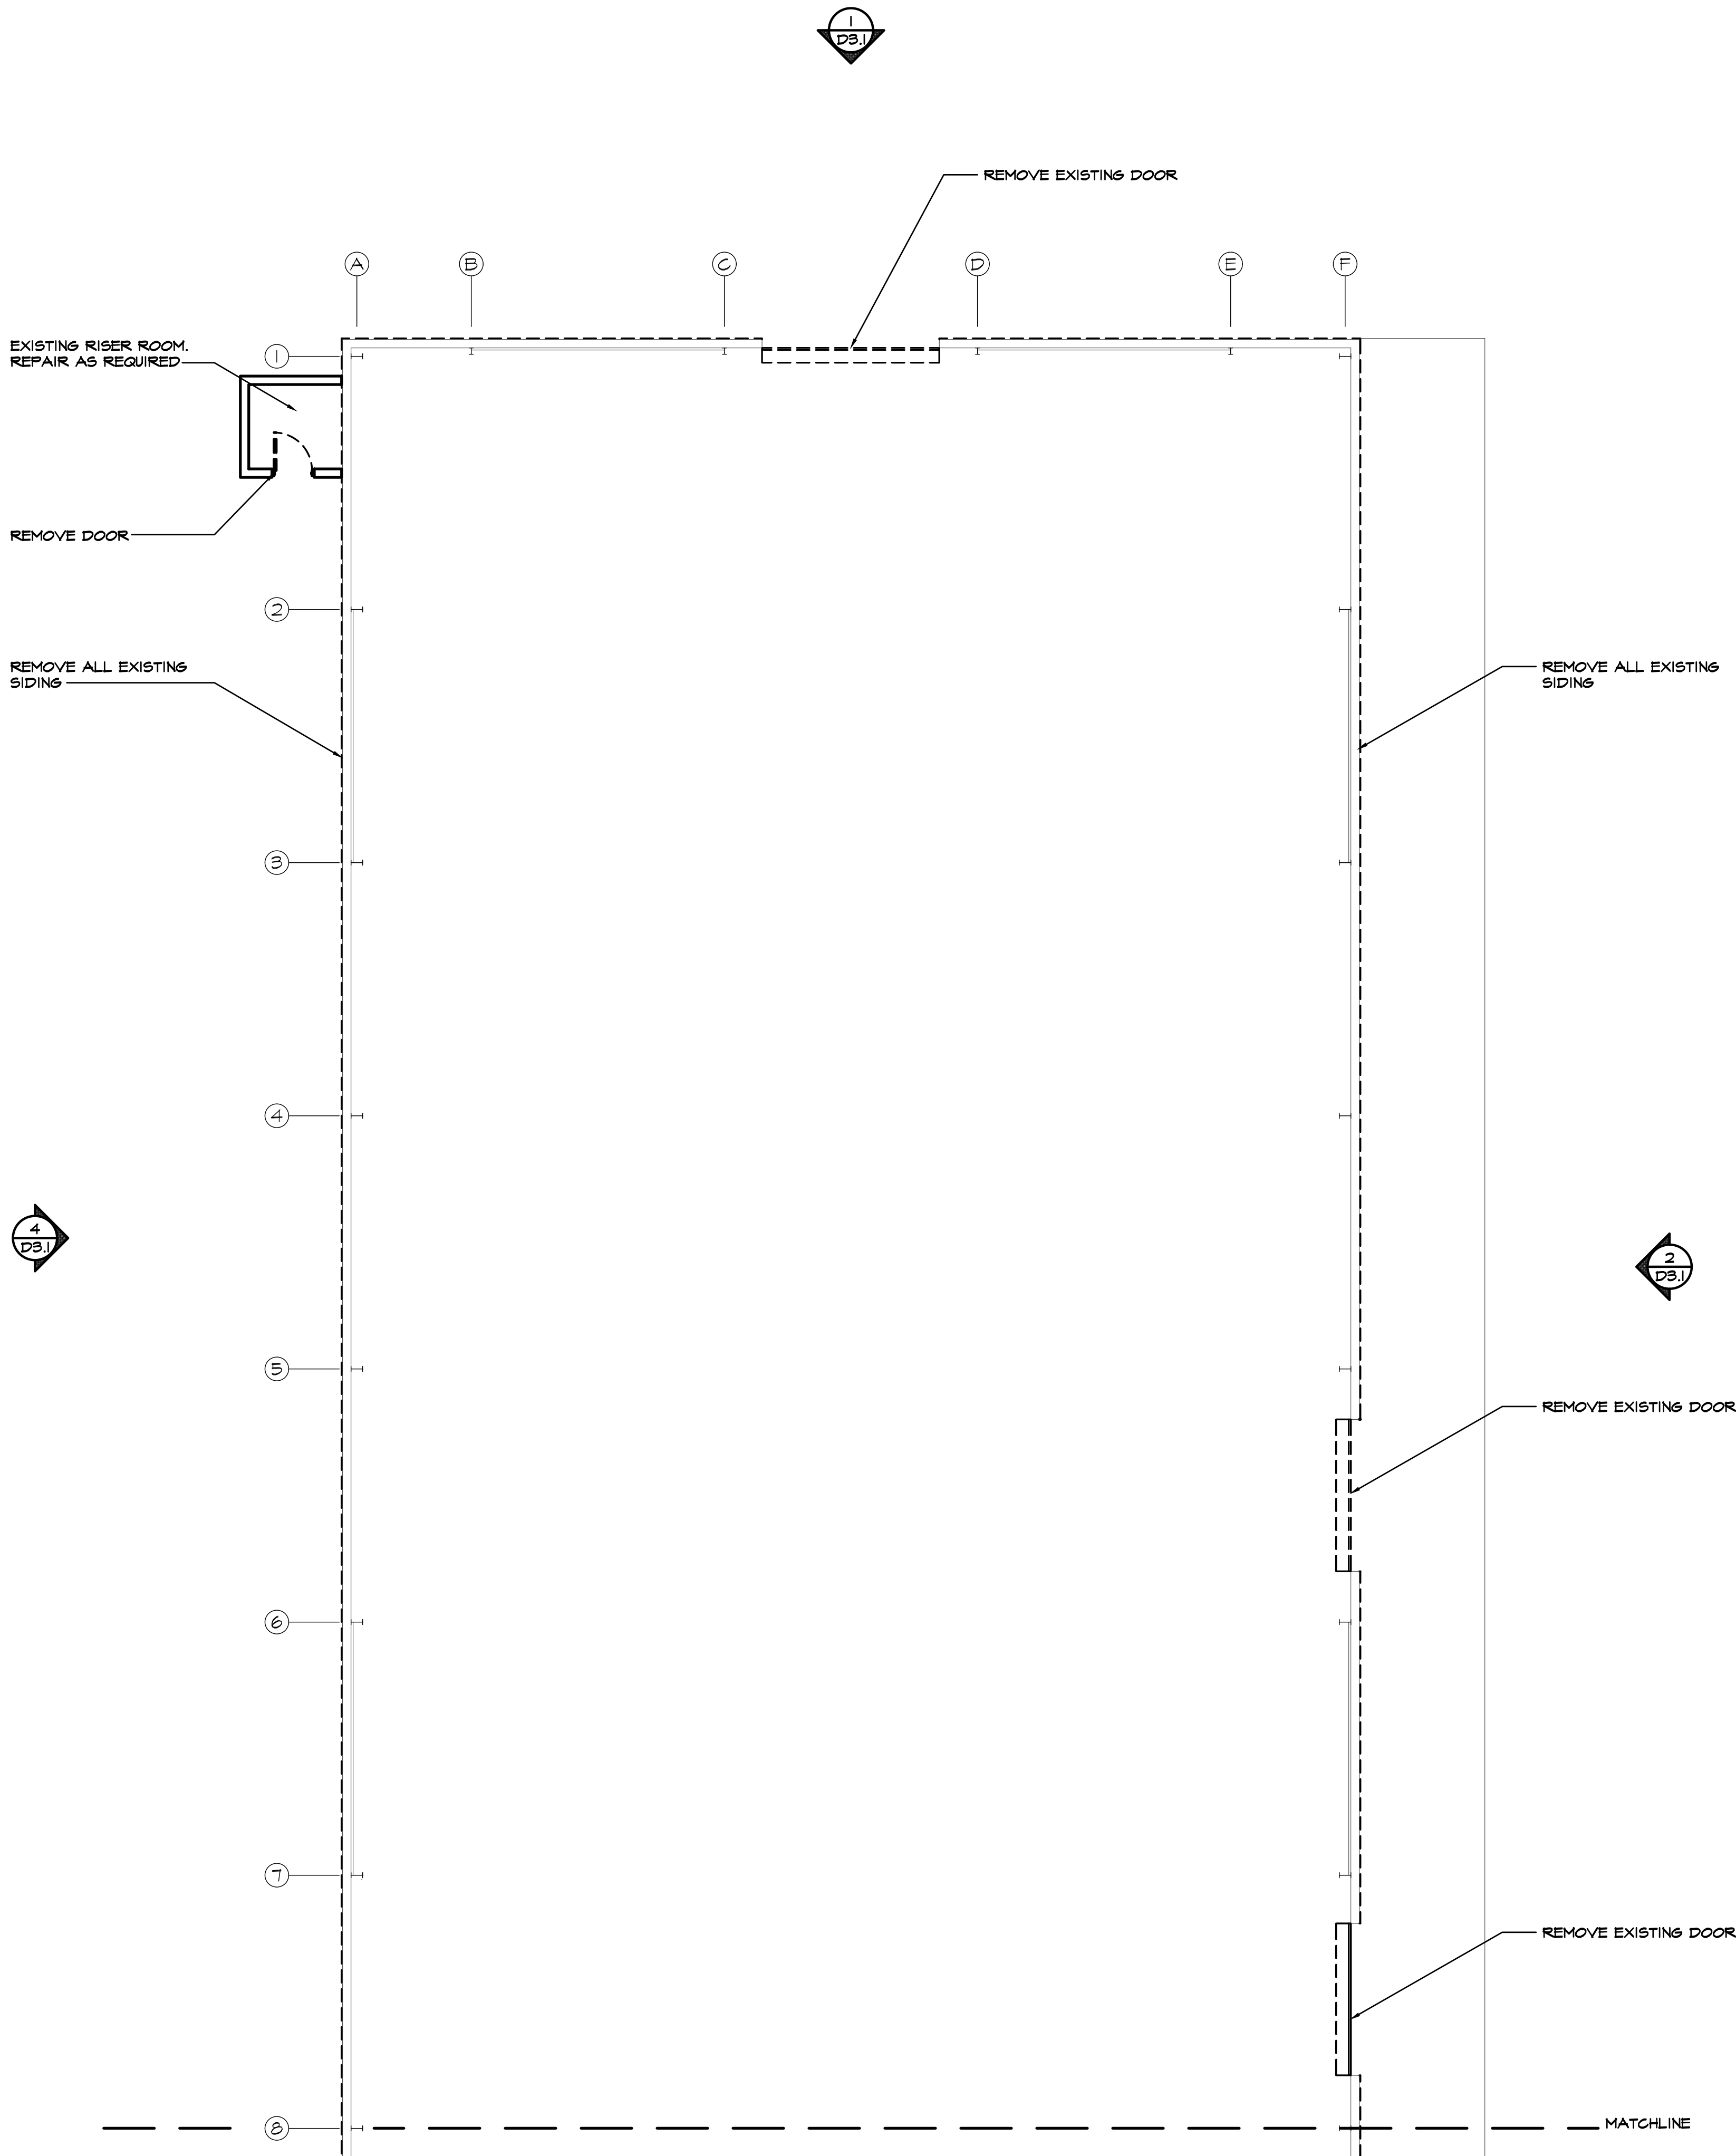

JOB NORTH

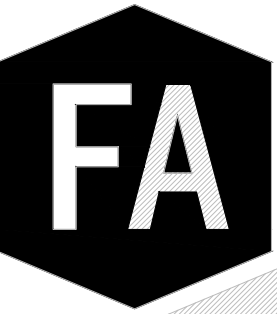

FELDER
★ ASSOCIATES
INTERIOR DESIGN

1020 DRAYTON STREET
SUITE 200
SAVANNAH GA 31401
(912) 777-3979

1. The drawing is the property of FELDER & ASSOCIATES, LLC and is not to be reproduced or copied in whole or in part. It is not to be used on any other project and is to be returned on request.
2. Scales as stated hereon are valid on the original drawing only and are hereby changed in proportion to the difference in size between the print and the original drawing.
3. Do not scale dimensions from prints. Plans and details are not drawn to scale. Use dimensions given or consult the Architect for further clarification.

MODIFICATIONS FOR
DUBLIN PUBLIC WORKS BUILDING

P.O. BOX 690
DUBLIN GEORGIA, 31040


REVISIONS

DEMOLITION PLAN - A

ISSUED FOR
REVIEW
11.05.25

JOB NO: 25.028
ISSUE DATE: 11.05.25
DRAWN: CJ

D1.1

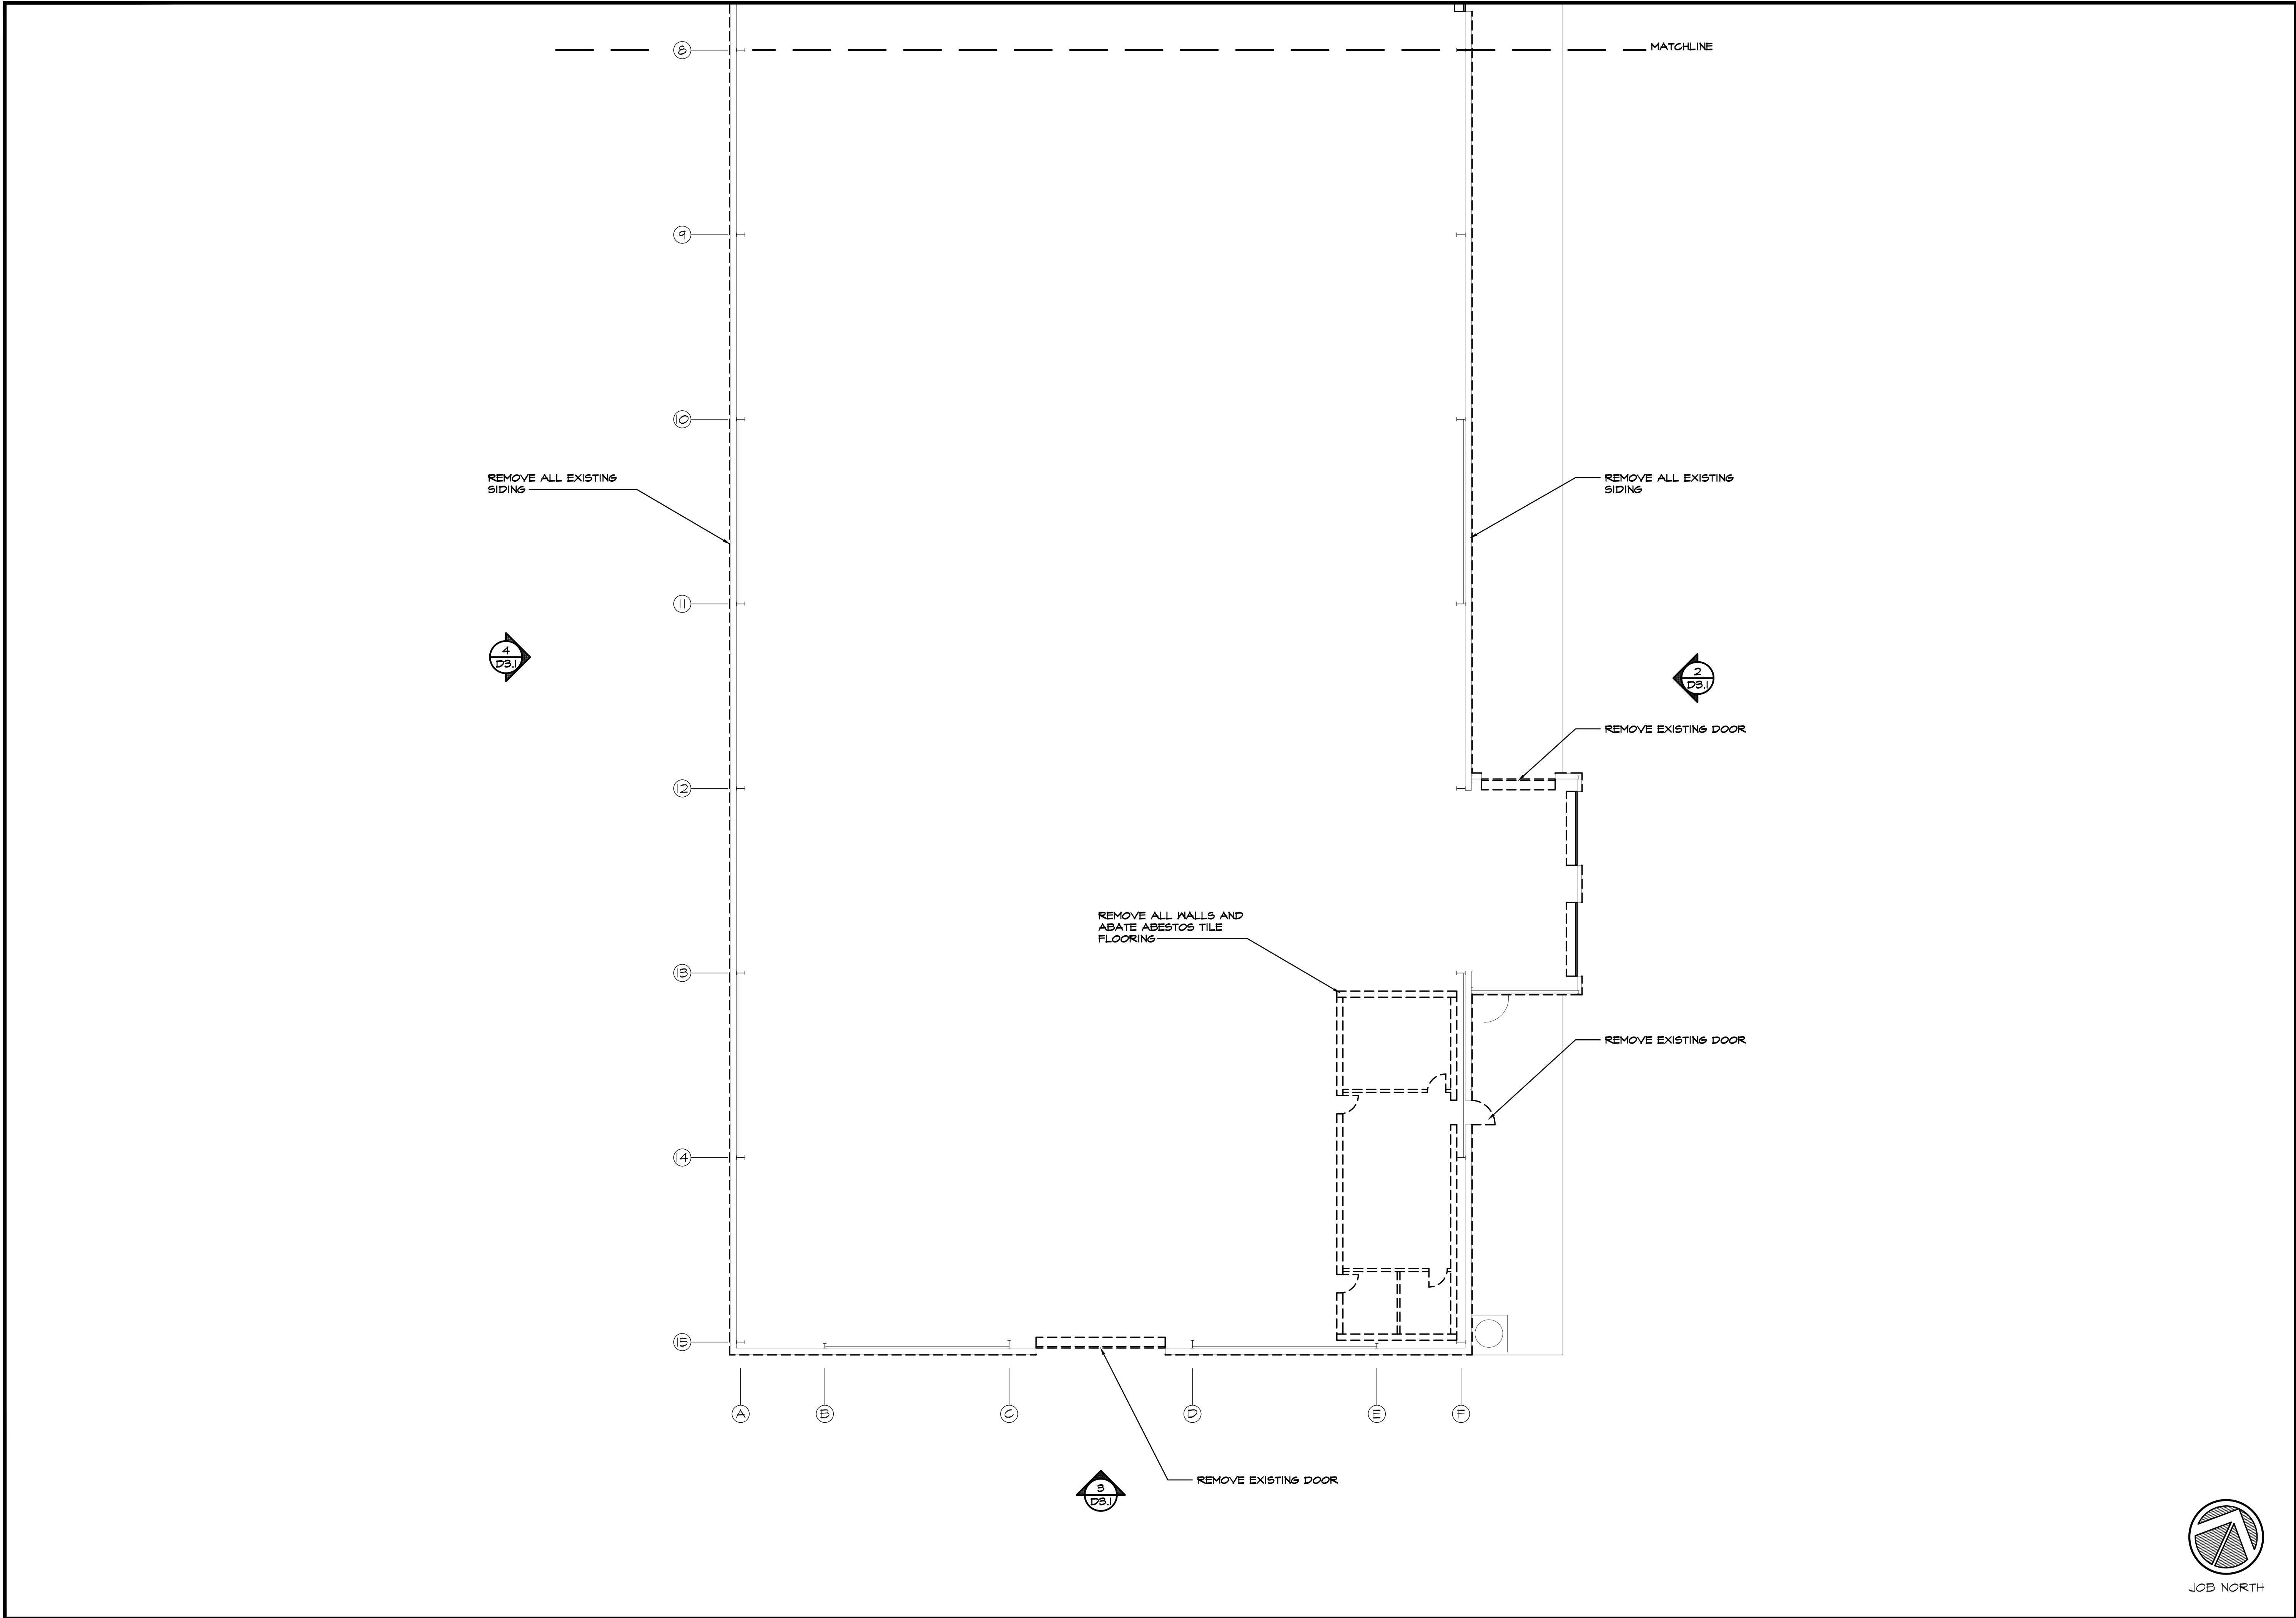

FA

FELDER
★ ASSOCIATES
INTERIOR DESIGN

1020 DRAYTON STREET
SUITE 200
SAVANNAH GA 31401
(912) 777-3979

1. The drawing is the property of BRIAN FELDER & ASSOCIATES, LLC and is not to be reproduced or copied in whole or in part. It is not to be used on any other project and is to be returned on request.

2. Scales as stated hereon are valid on the original drawing only and are hereby changed in proportion to the difference in size between the print and the original drawing.

3. Do not scale dimensions from prints. Plans and details are not drawn to scale. Use dimensions given or consult the Architect for further clarification.


MODIFICATIONS FOR
DUBLIN PUBLIC WORKS BUILDING
P.O. BOX 690
DUBLIN GEORGIA, 31040

REVISIONS	DEMOLITION PLAN - B


ISSUED FOR REVIEW
11.05.25

JOB NO: 25.028
ISSUE DATE: 11.05.25
DRAWN: CJ


D1.2

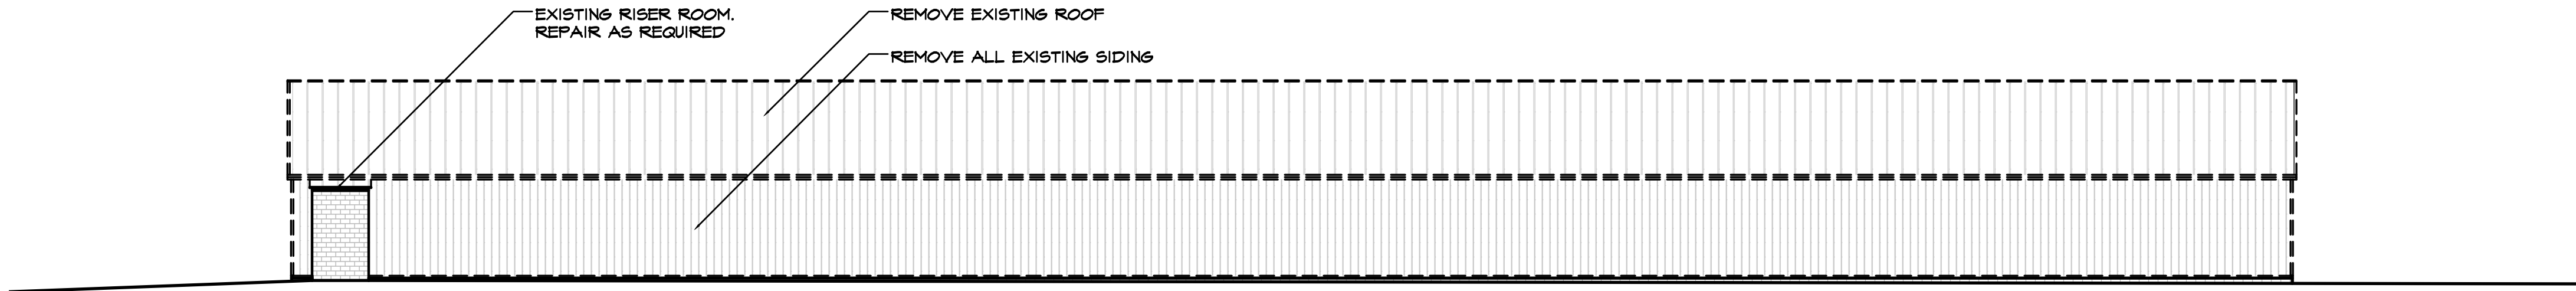


4
D3.1
DEMOLITION WEST ELEVATION
SCALE: 1/16"=1'-0"

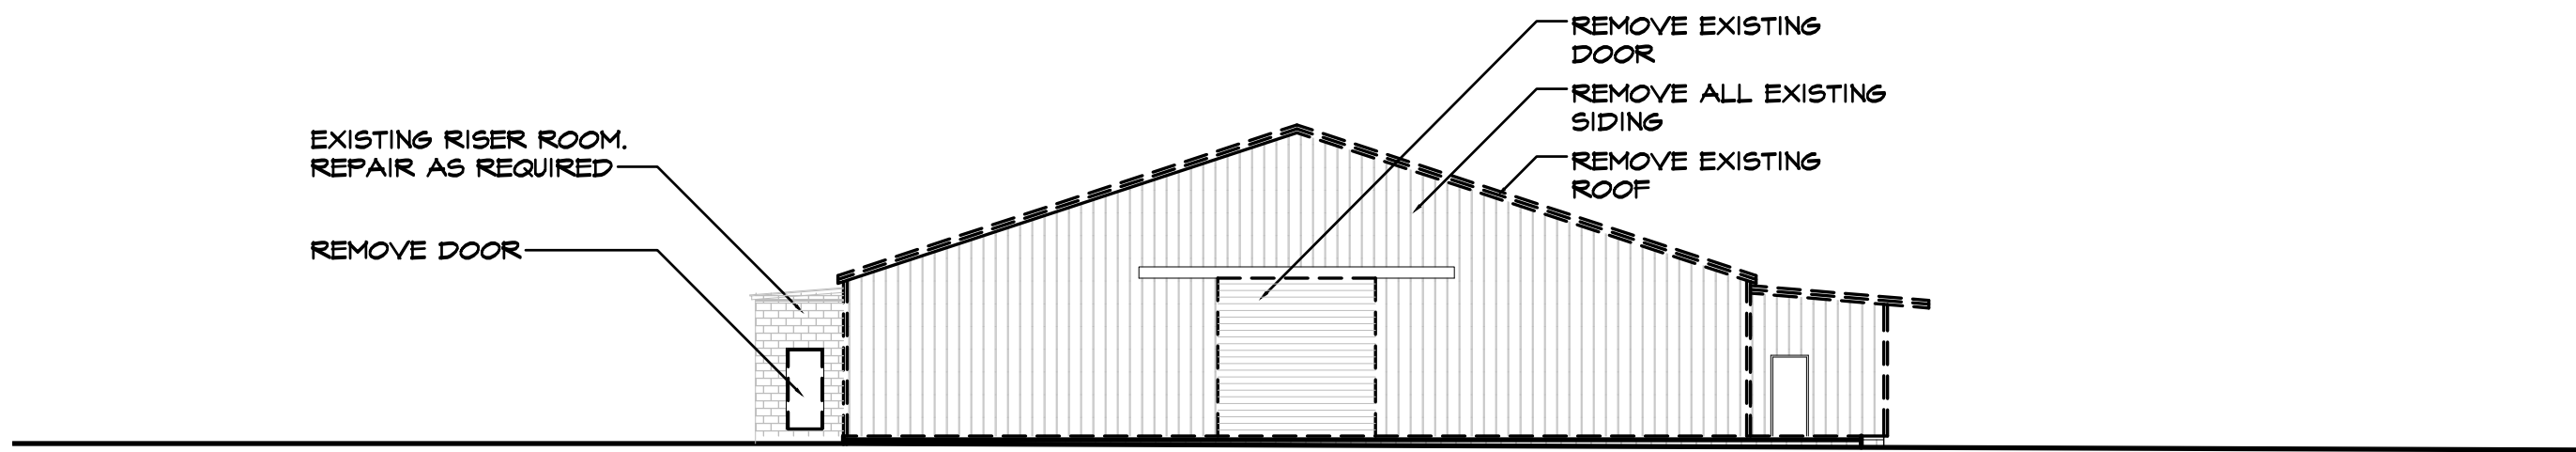


3
D3.1
DEMOLITION SOUTH ELEVATION
SCALE: 1/16"=1'-0"

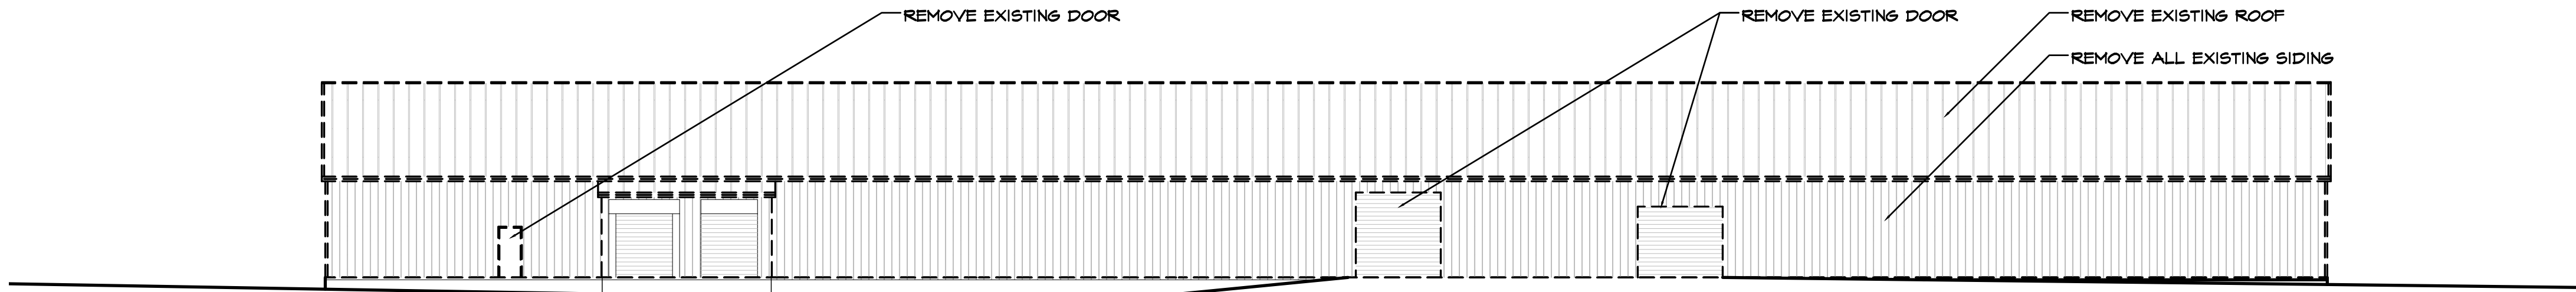

2
D3.1
DEMOLITION EAST ELEVATION
SCALE: 1/16"=1'-0"

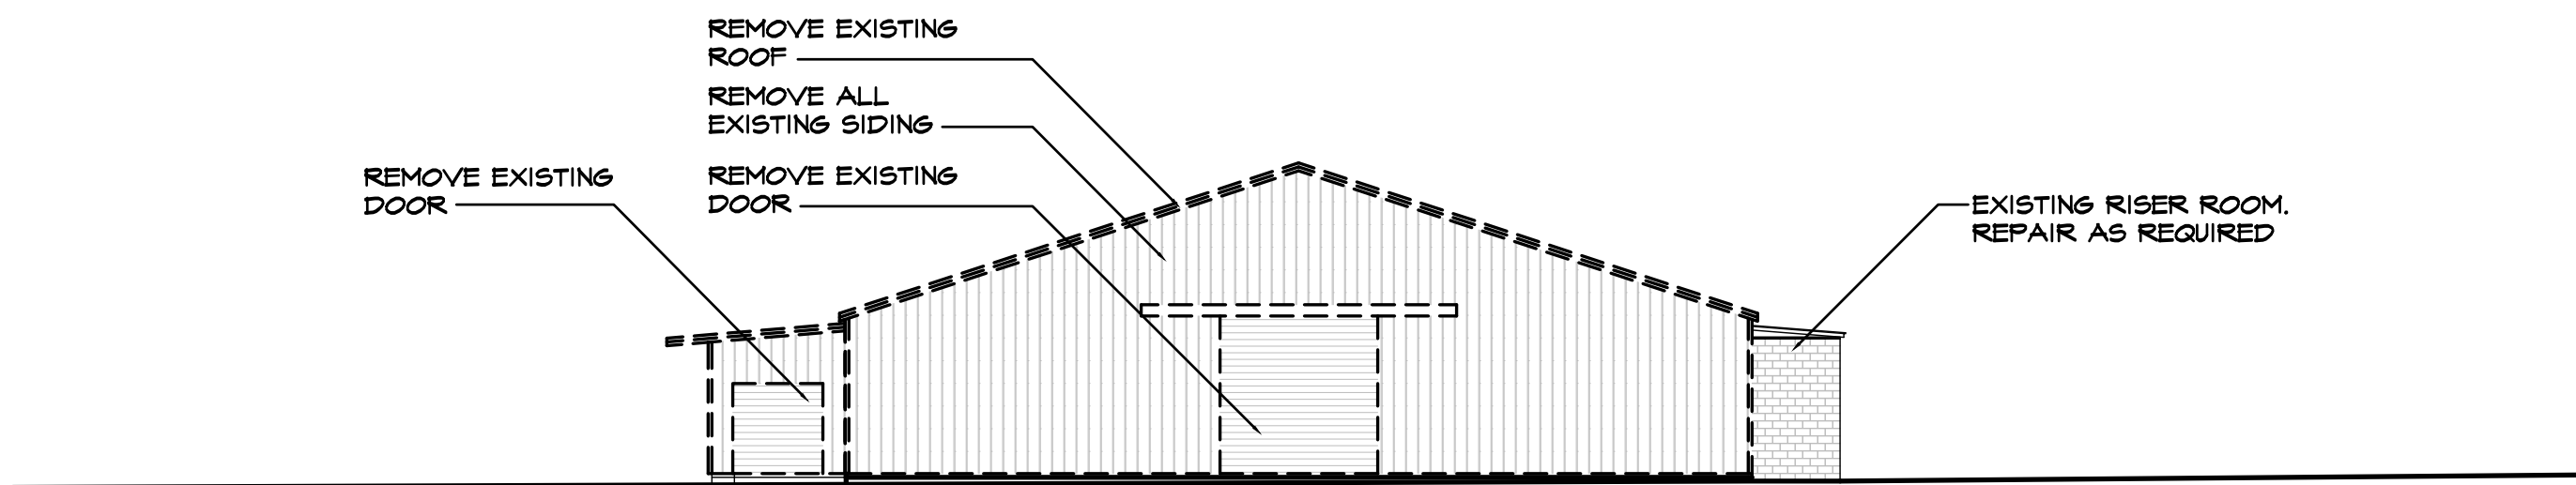

1
D3.1
DEMOLITION NORTH ELEVATION
SCALE: 1/16"=1'-0"

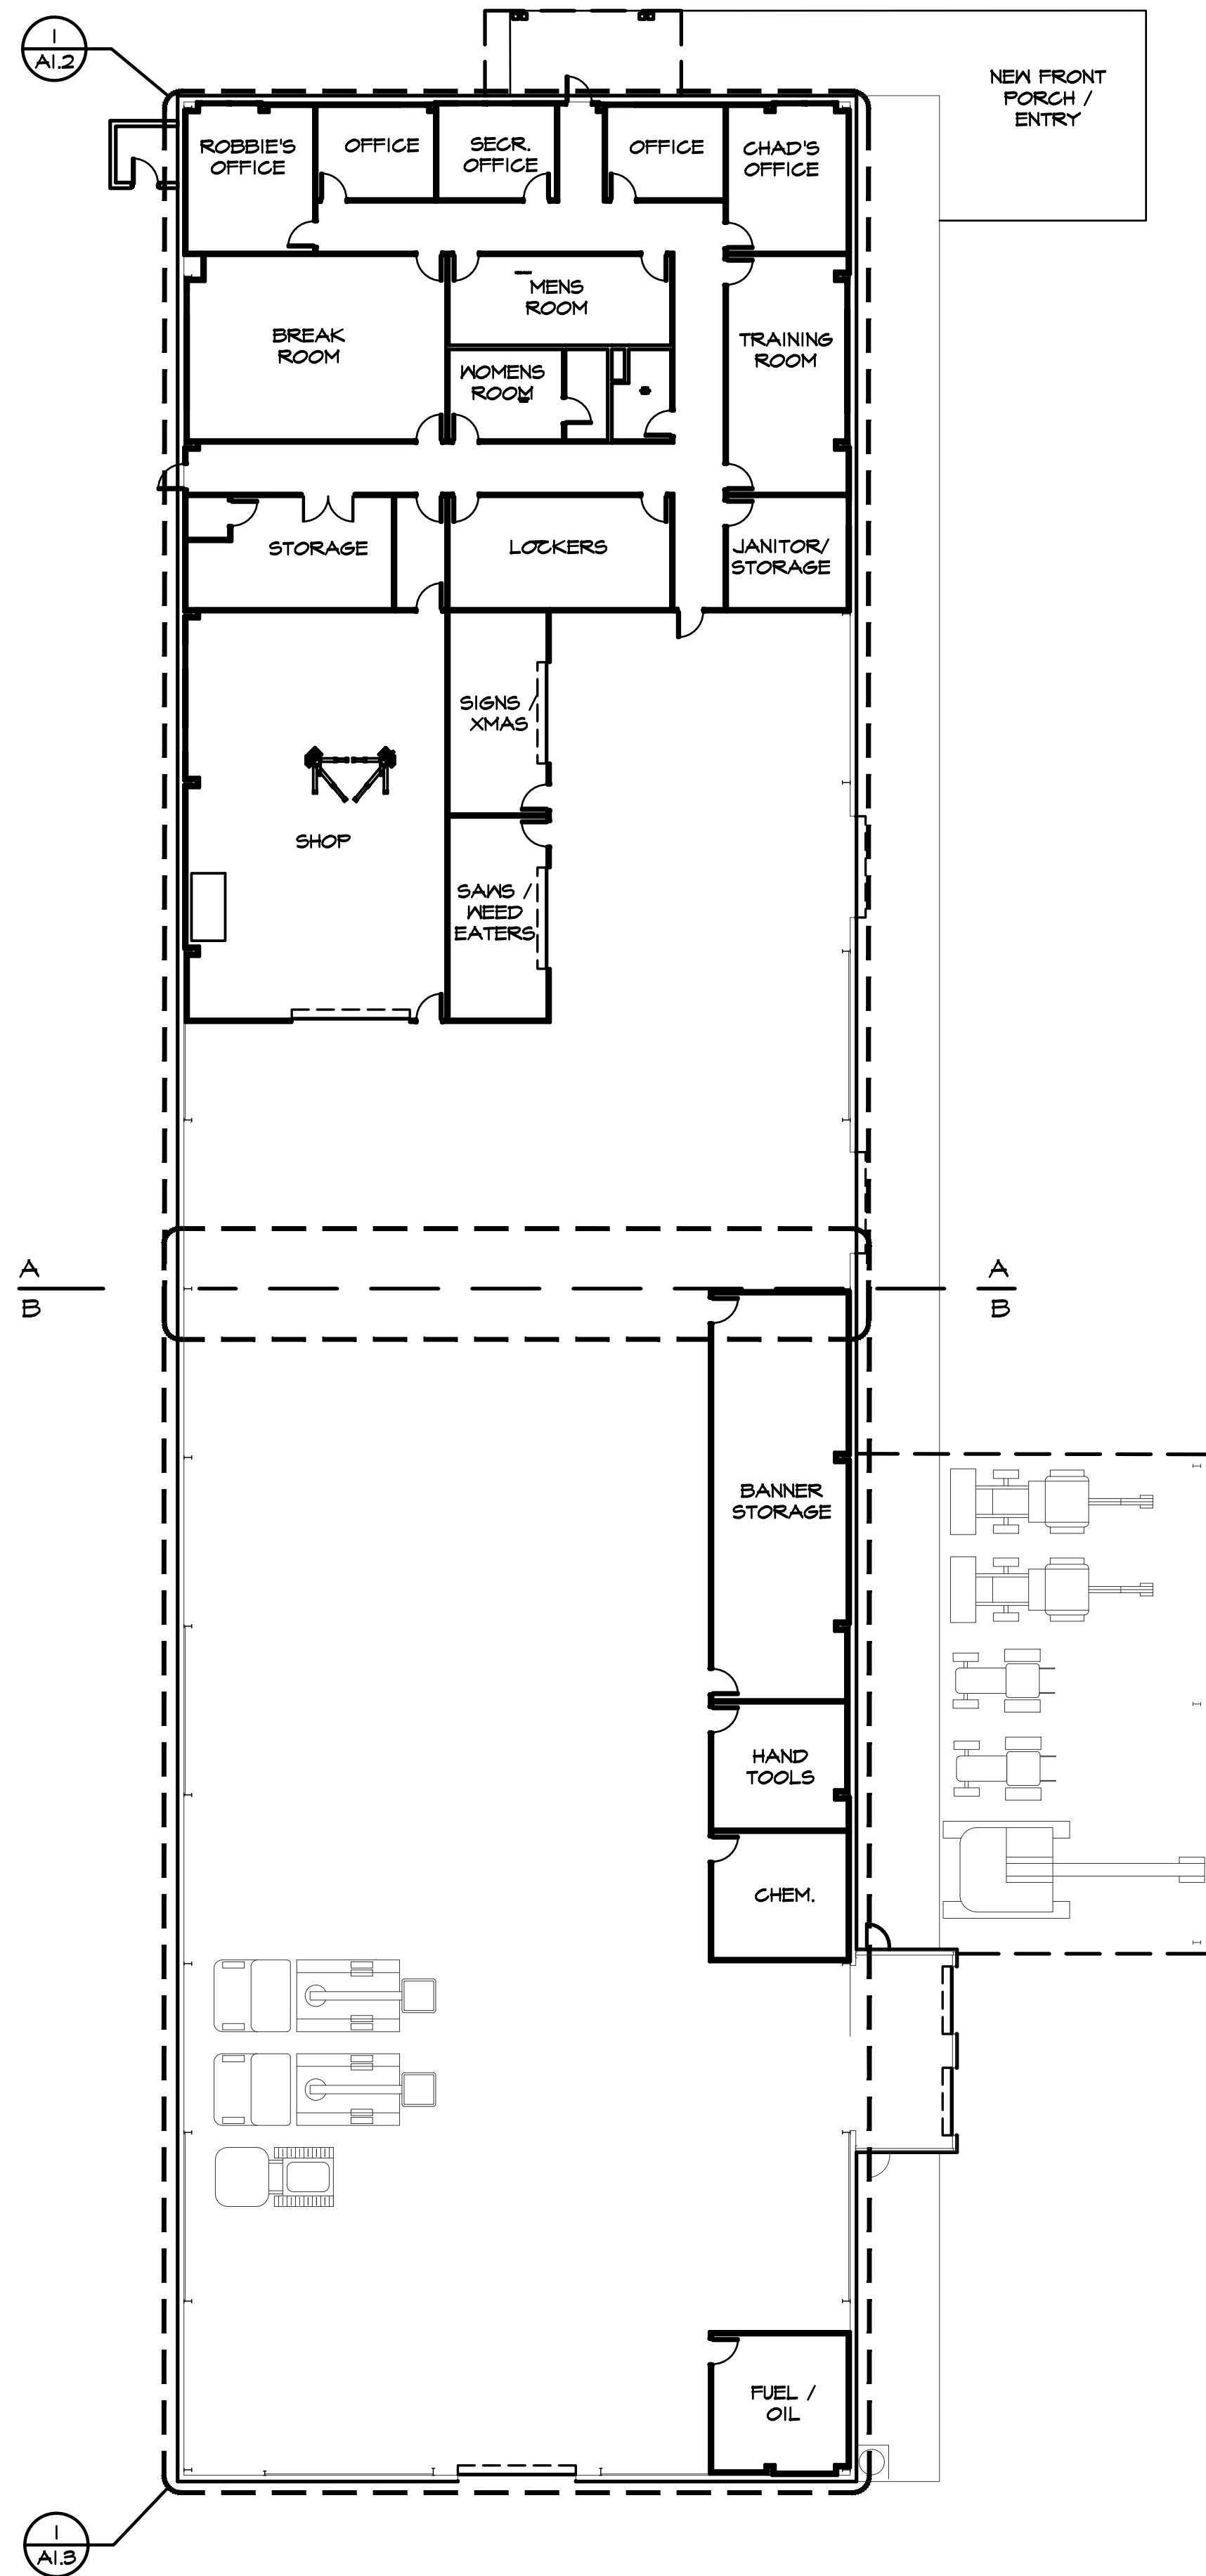

KEY PLAN
SCALE: 1/16"=1'-0"



FELDER
★ ASSOCIATES
INTERIOR DESIGN

1020 DRAYTON STREET
SUITE 200
SAVANNAH GA 31401
(912) 777-3979

1. The drawing is the property of BRIAN FELDER & ASSOCIATES, LLC and is not to be reproduced or copied in whole or in part. It is not to be used on any other project and is to be returned on request.
2. Scales as stated herein are valid on the original drawing only and are hereby changed in proportion to the difference in size between the print and the original drawing.
3. Do not scale dimensions from prints. Plans and details are not always drawn to scale. Use dimensions given or consult the Architect for further clarification.

MODIFICATIONS FOR
DUBLIN PUBLIC WORKS BUILDING
P.O. BOX 690
DUBLIN GEORGIA, 31040

REVISIONS	KEY PLAN	

ISSUED FOR REVIEW
11.05.25
JOB NO: 25.028
ISSUE DATE: 11.05.25
DRAWN: CJ

A1.1



FELDER
★ ASSOCIATES
INTERIOR DESIGN

1020 DRAYTON STREET
SUITE 200
SAVANNAH GA 31401
(912) 777-3979

1. The drawing is the property of FELDER & ASSOCIATES, LLC and is not to be reproduced or copied in whole or in part. It is not to be used on any other project and is to be returned on request.
2. Scales as stated herein are valid on the original drawing only and are hereby changed in proportion to the difference in size between the print and the original drawing.
3. Do not scale dimensions from prints. Plans and details are not always drawn to scale. Use dimensions given or consult the Architect for further clarification.

MODIFICATIONS FOR
DUBLIN PUBLIC WORKS BUILDING
P.O. BOX 690
DUBLIN GEORGIA, 31040



REVISIONS

FLOOR PLAN - A

ISSUED FOR
REVIEW
11.05.25

JOB NO: 25.028
ISSUE DATE: 11.05.25
DRAWN: CJ


A1.2

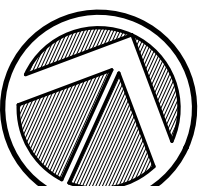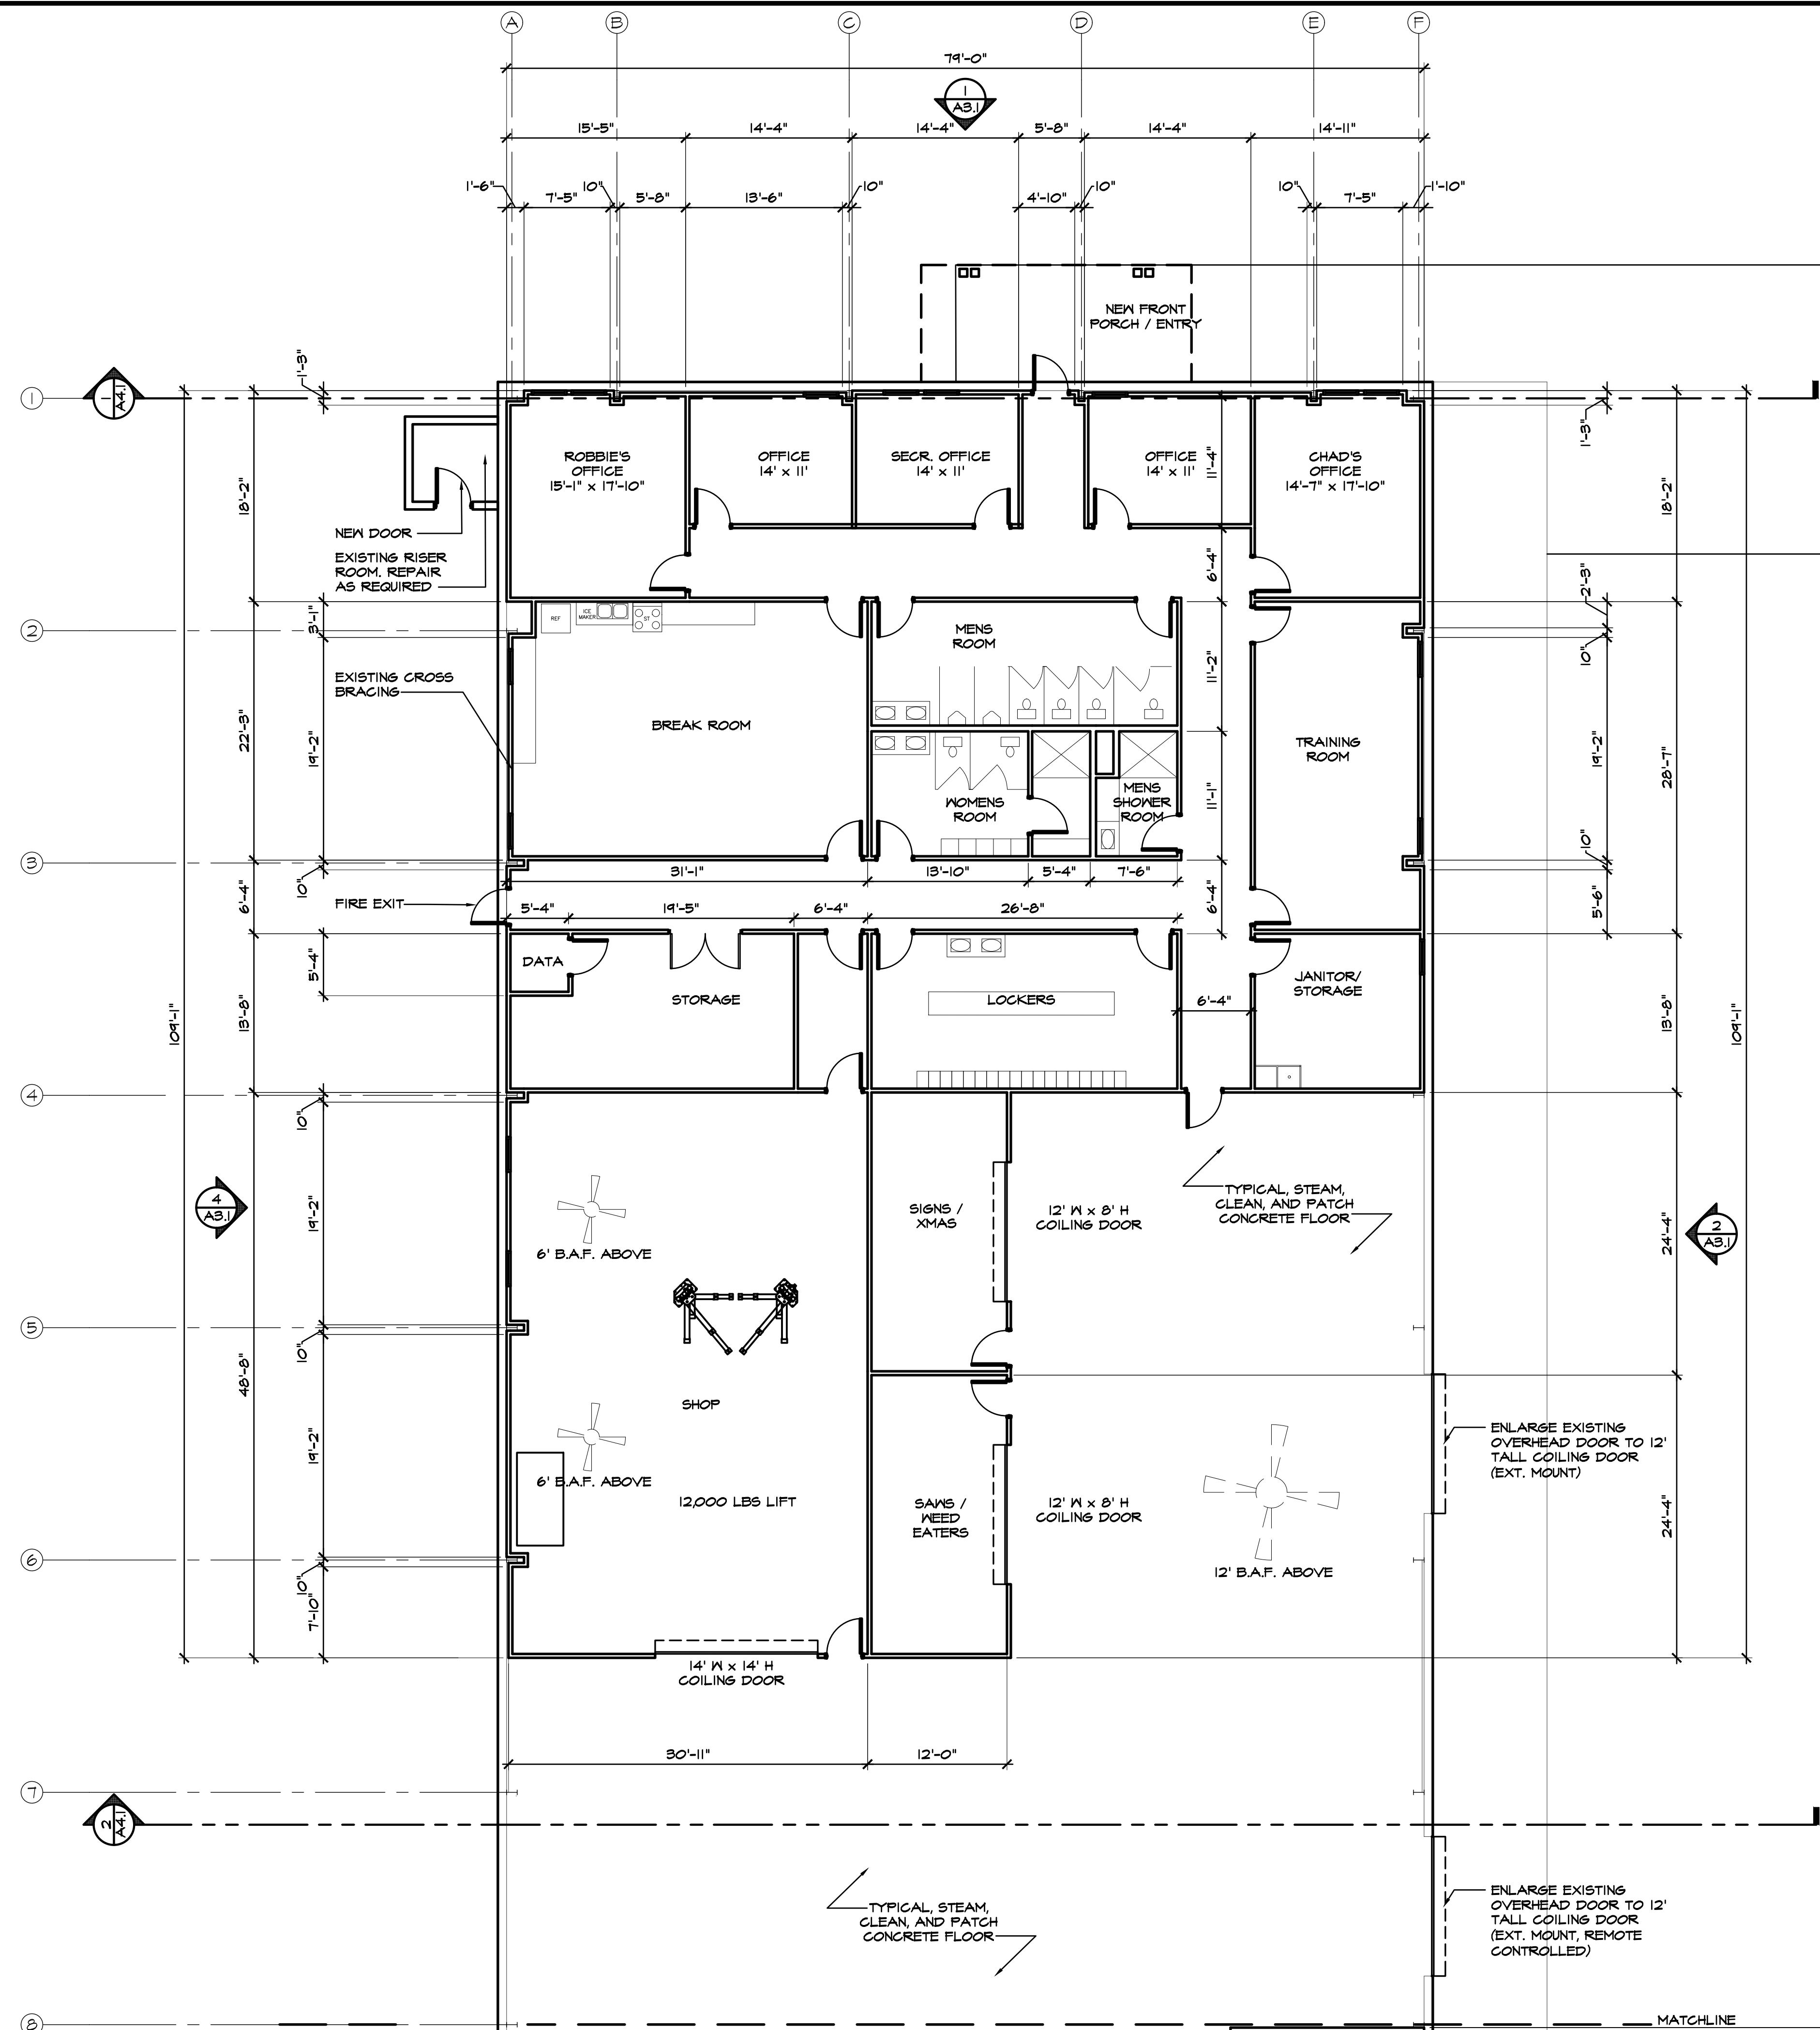

JOB NORTH

1
A1.2

FLOOR PLAN - A
SCALE: 1/8"=1'-0"

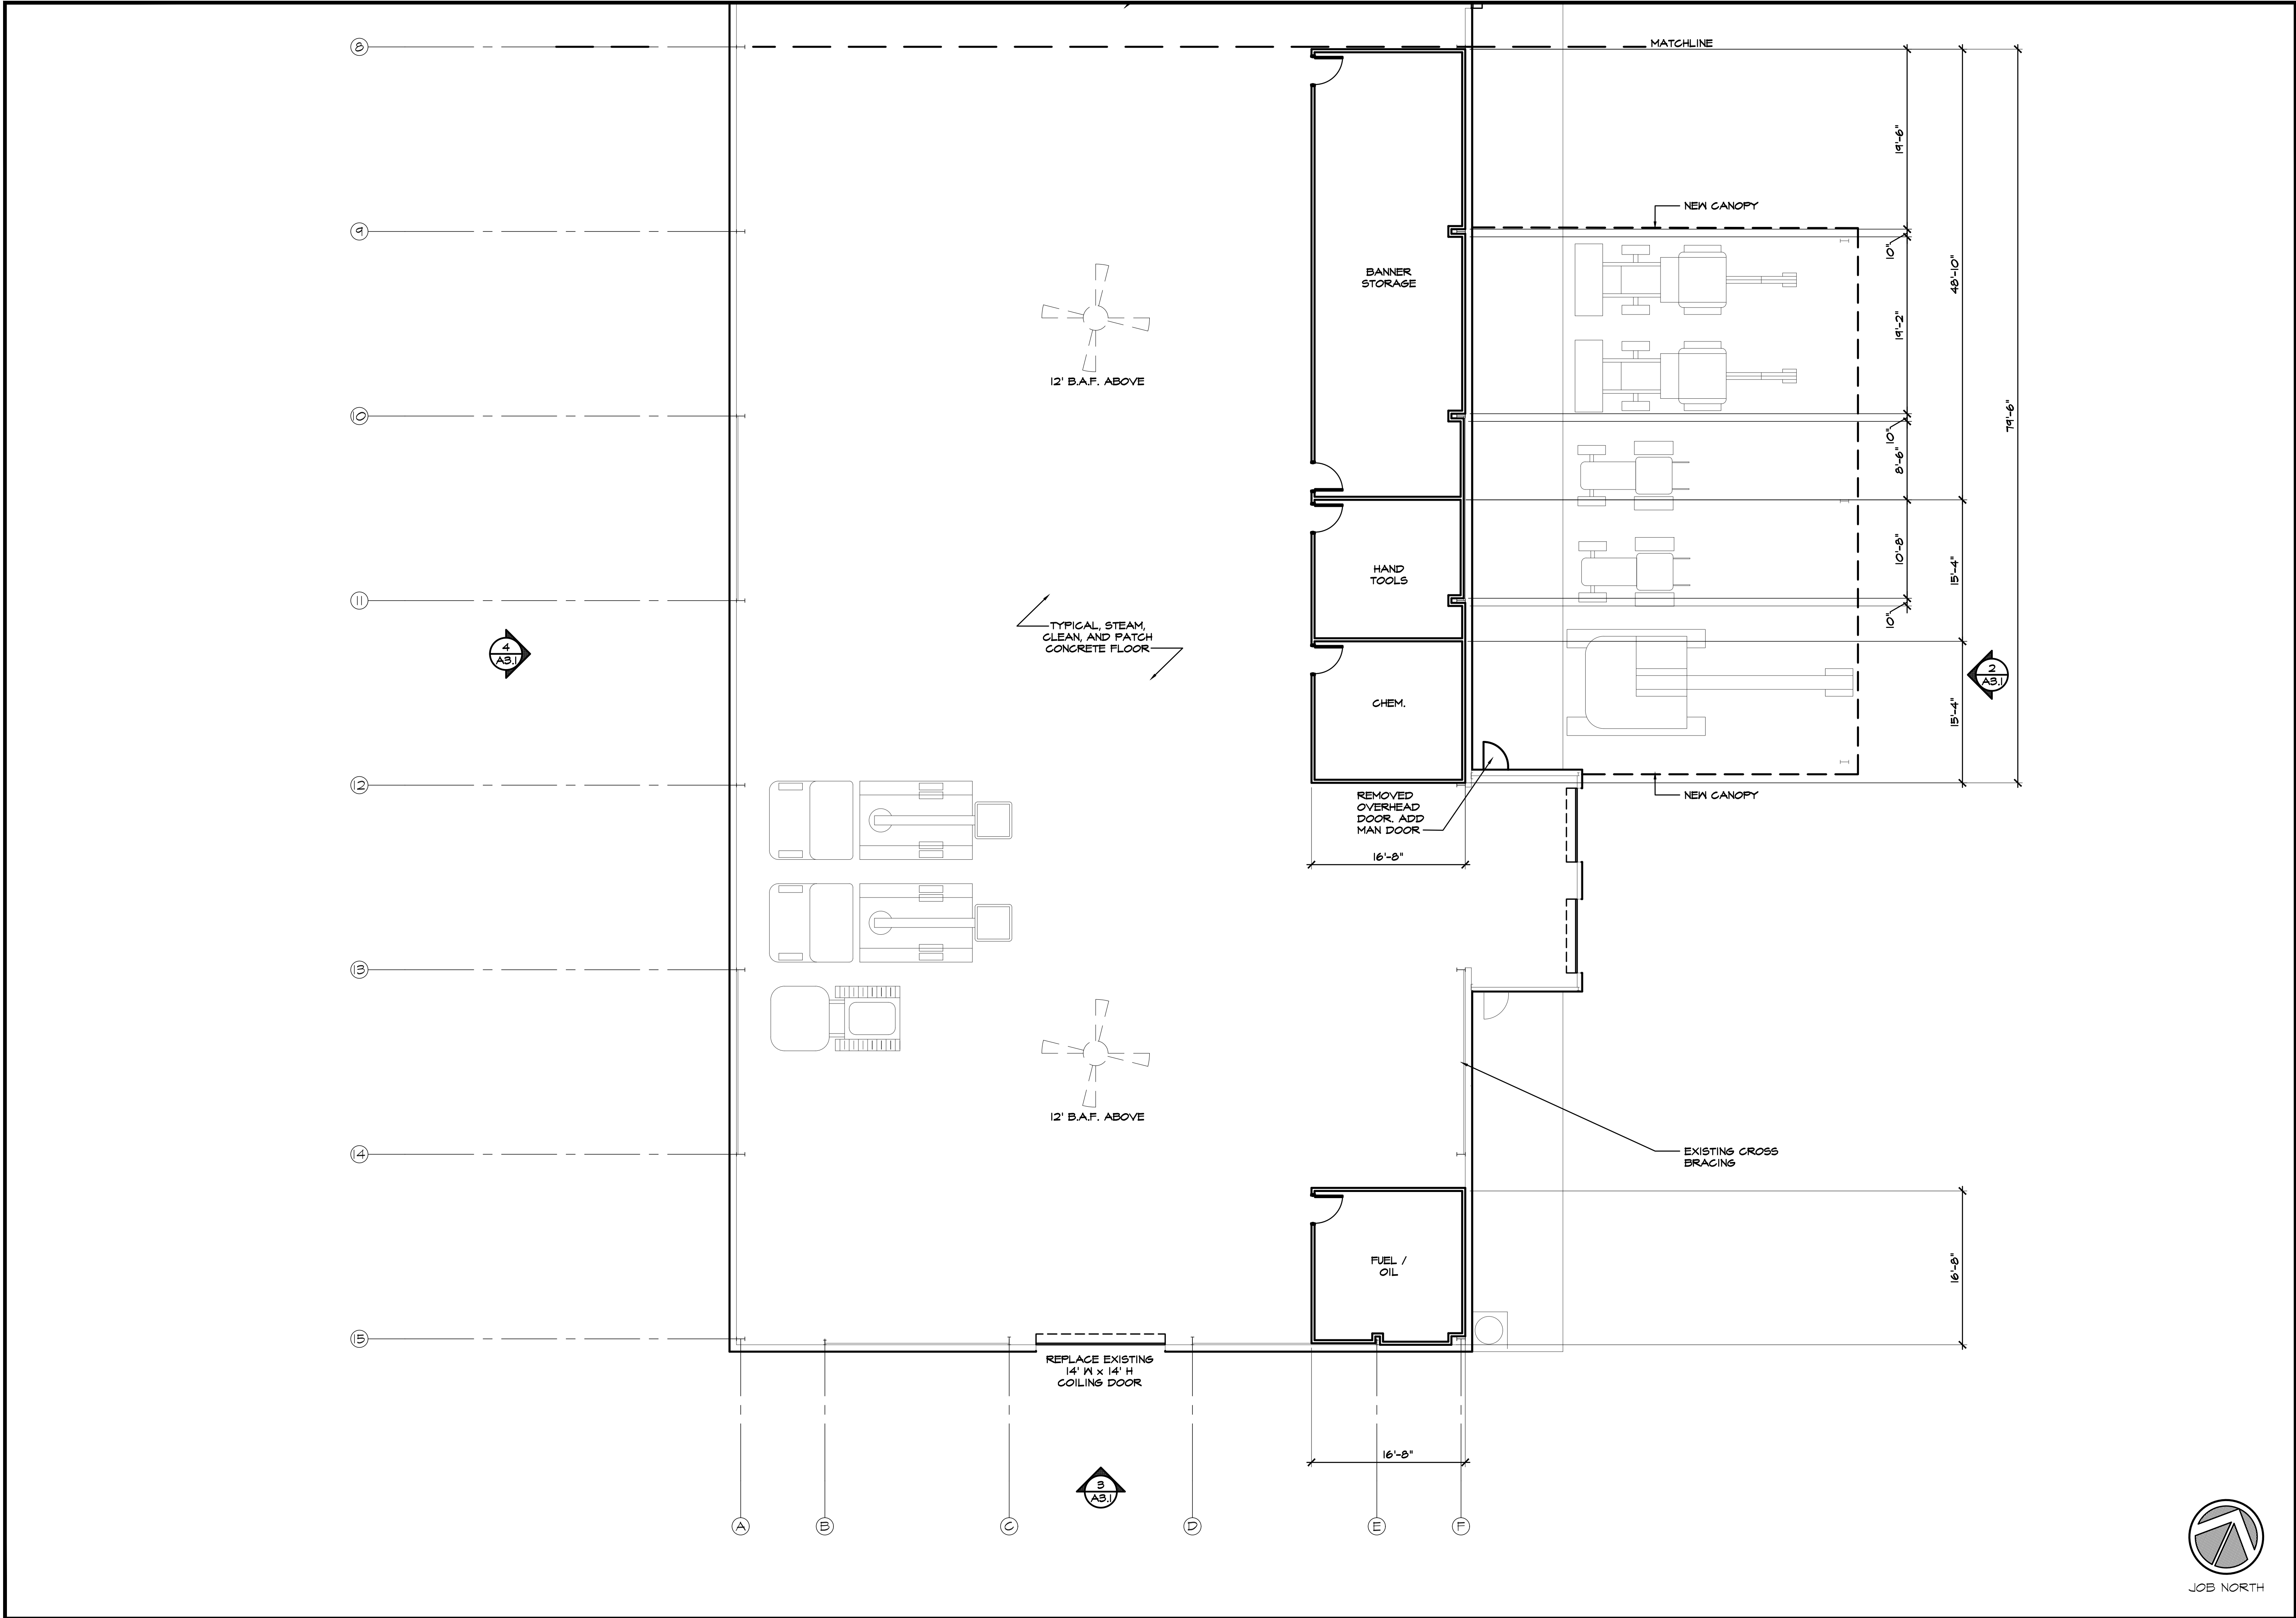

FLOOR PLAN - B
SCALE: 1/8"=1'-0"

FA

FELDER
★ ASSOCIATES
INTERIOR DESIGN

1020 DRAYTON STREET
SUITE 200
SAVANNAH GA 31401
(912) 777-3979

1. The drawing is the property of FELDER & ASSOCIATES, LLC and is not to be reproduced or copied in whole or in part. It is not to be used on any other project and is to be returned on request.

2. Scales as stated herein are valid on the original drawing only and are hereby changed in proportion to the difference in size between the print and the original drawing.

3. Do not scale dimensions from prints. Plans and details are not always drawn to scale. Use dimensions given or consult the Architect for further clarification.

MODIFICATIONS FOR
DUBLIN PUBLIC WORKS BUILDING
P.O. BOX 690
DUBLIN GEORGIA, 31040


REVISIONS

FLOOR PLAN - B

ISSUED FOR REVIEW
11.05.25

JOB NO: 25.028
ISSUE DATE: 11.05.25
DRAWN: CJ

A1.3

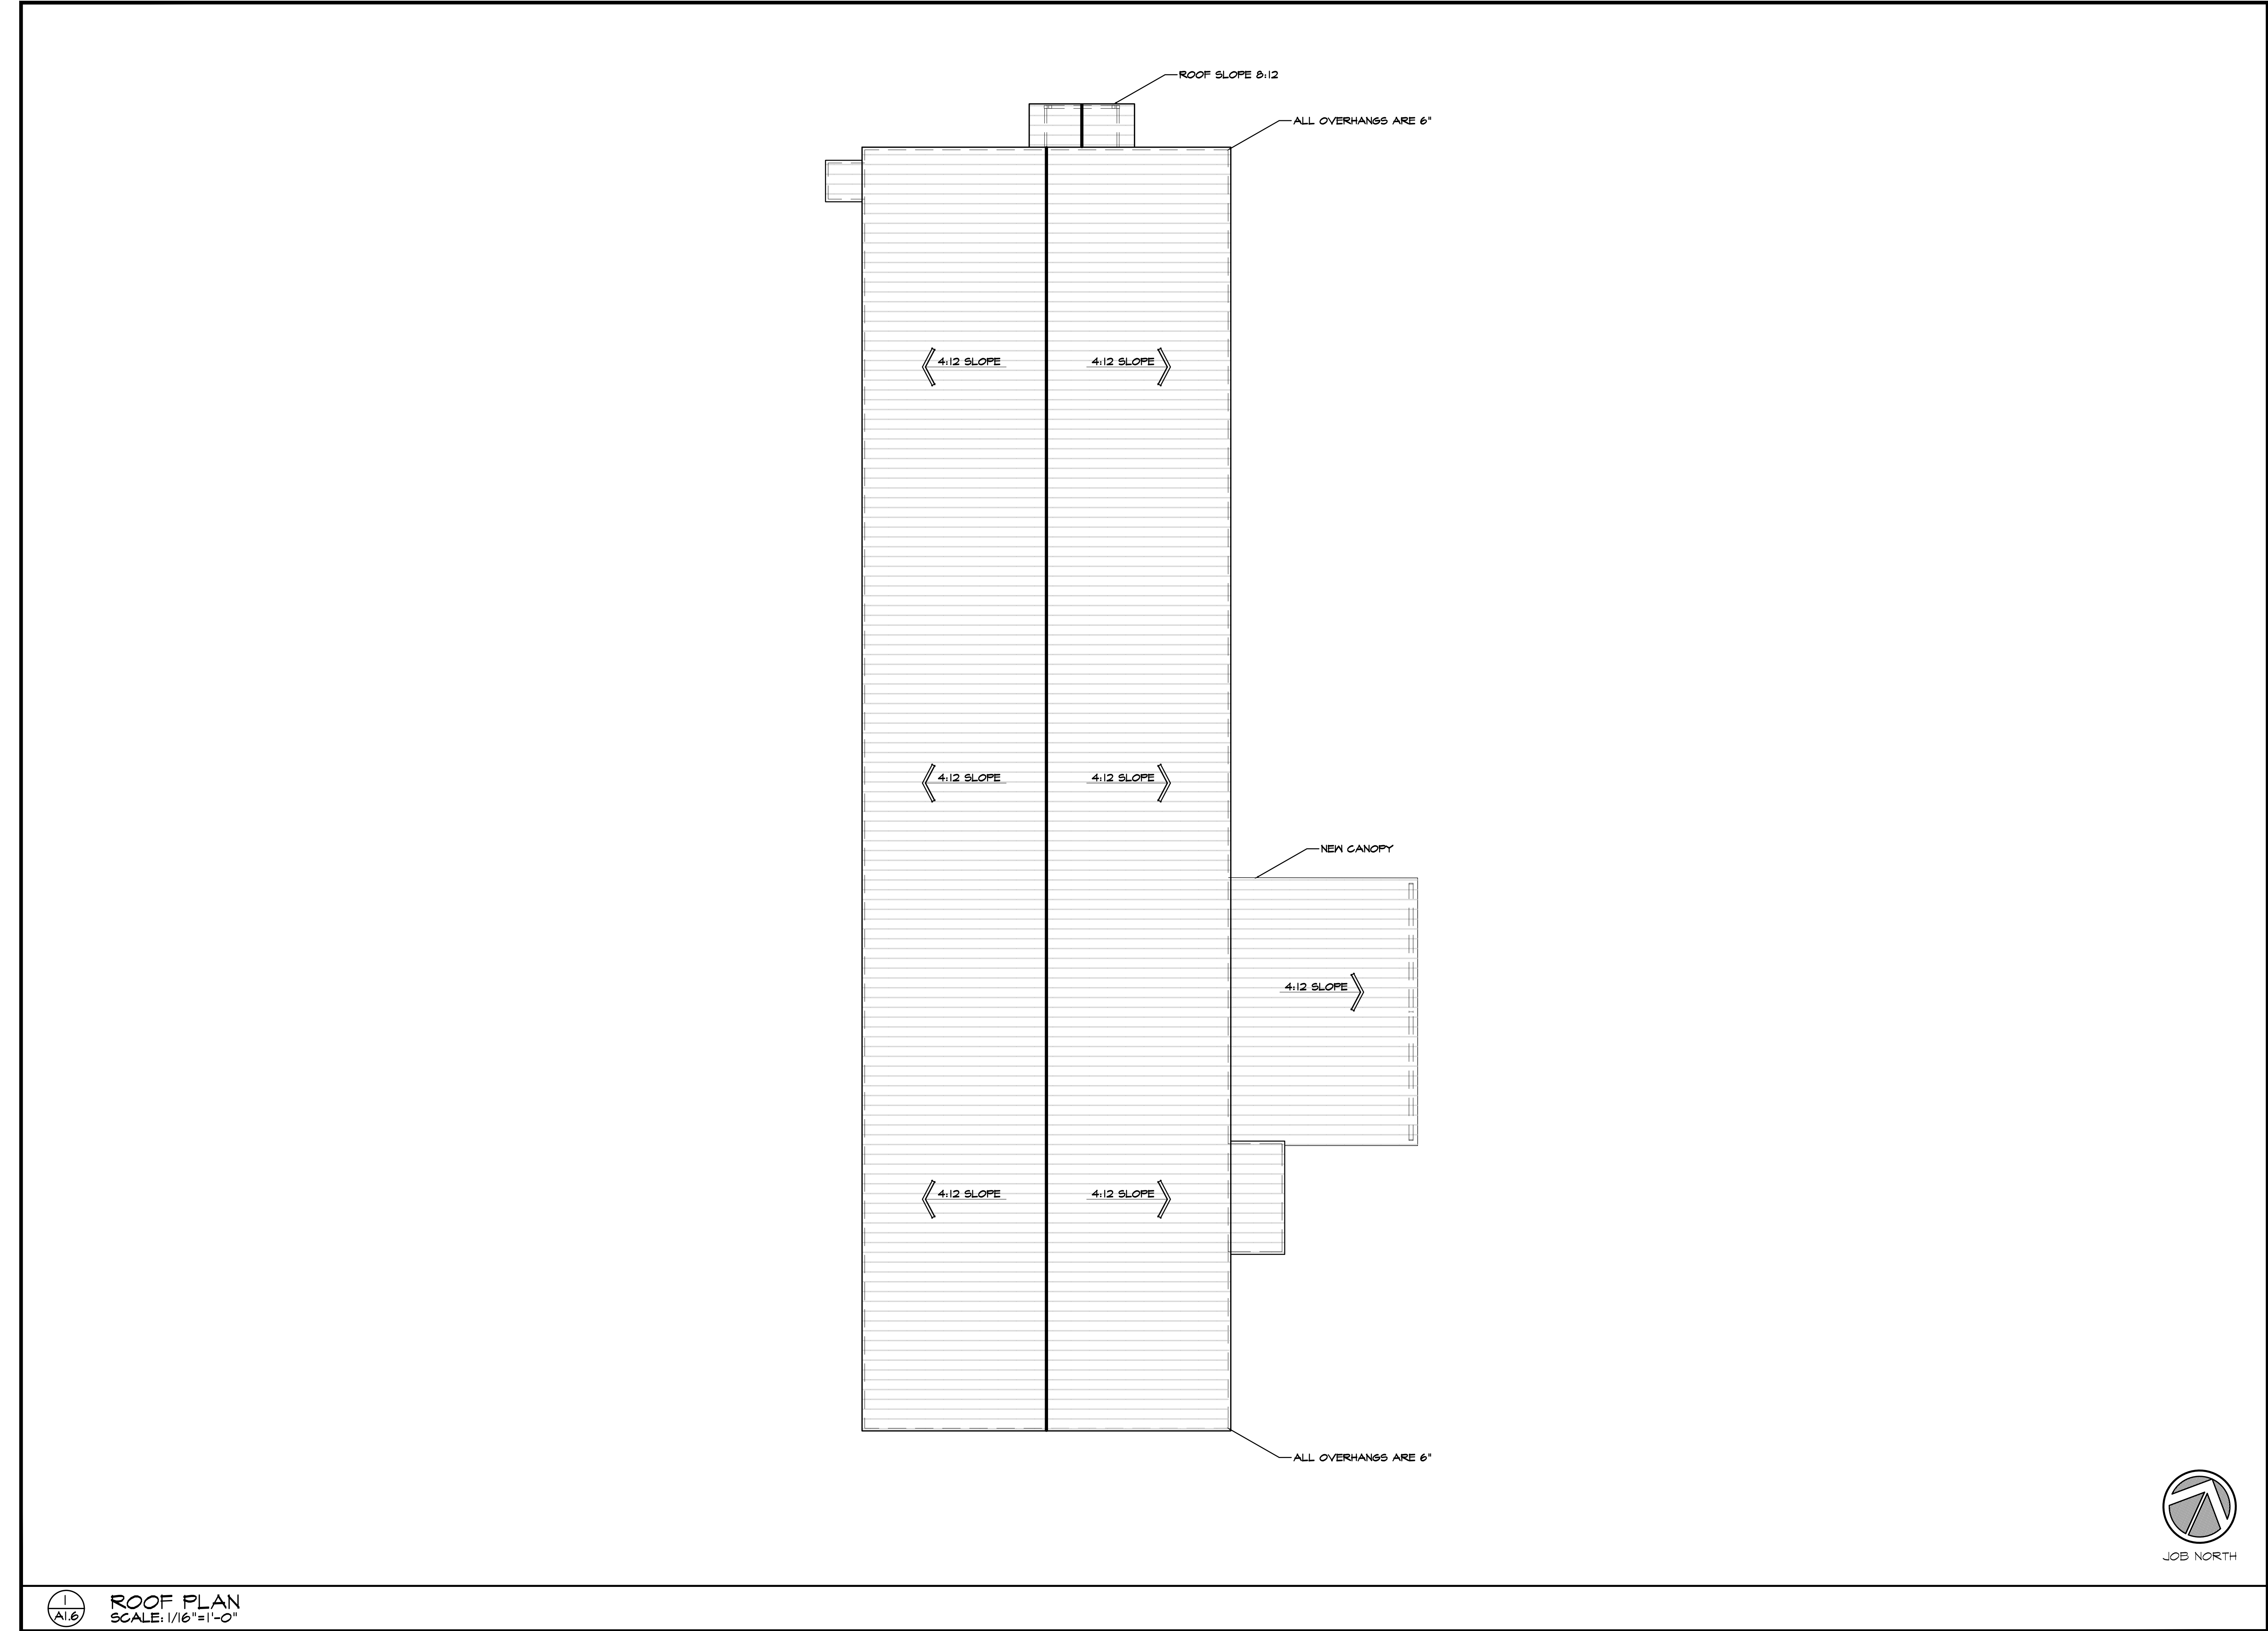

1. The drawing is the property of BRIAN FELDER & ASSOCIATES, LLC and is not to be reproduced or copied in whole or in part. It is not to be used on any other project and is to be returned on request.

2. Scales as stated hereon are valid on the original drawing only and are hereby changed in proportion to the difference in size between the print and the original drawing.


3. Do not scale dimensions from prints. Plans and details are not always drawn to scale. Use dimensions given or consult the Architect for further clarification.

MODIFICATIONS FOR
DUBLIN PUBLIC WORKS BUILDING
P.O. BOX 690
DUBLIN GEORGIA, 31040


REVISIONS	
	KEY PLAN

ISSUED FOR REVIEW 11.05.25	
JOB NO:	25.028
ISSUE DATE:	11.05.25
DRAWN:	CJ


A1.6

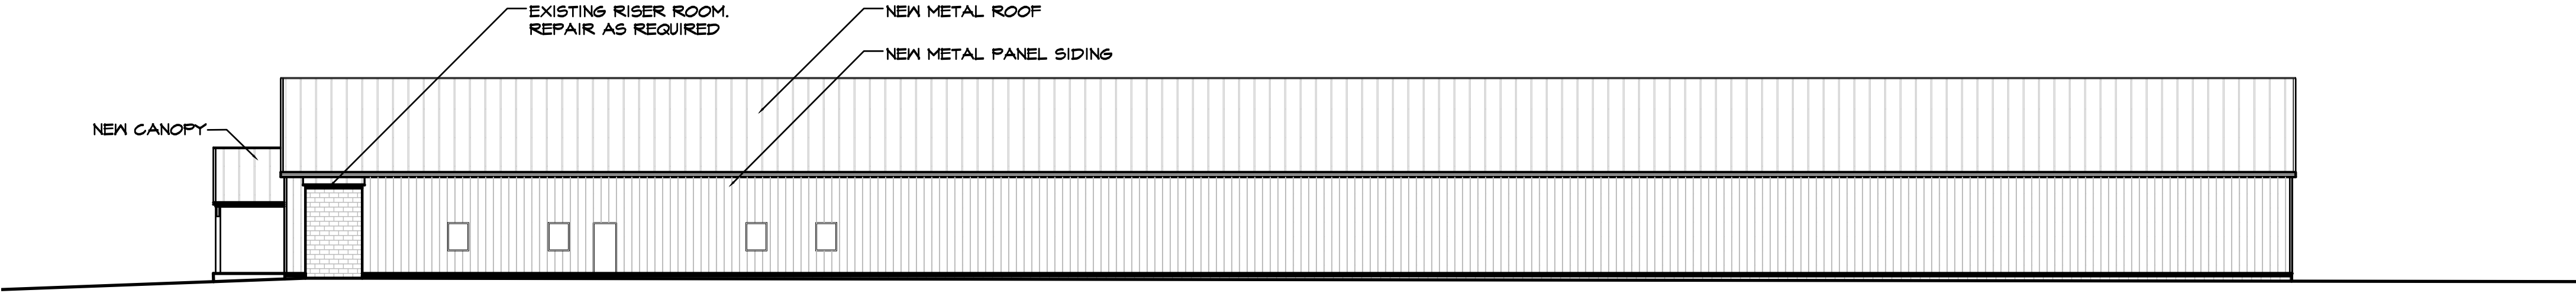


4 WEST ELEVATION
SCALE: 1/16"=1'-0"

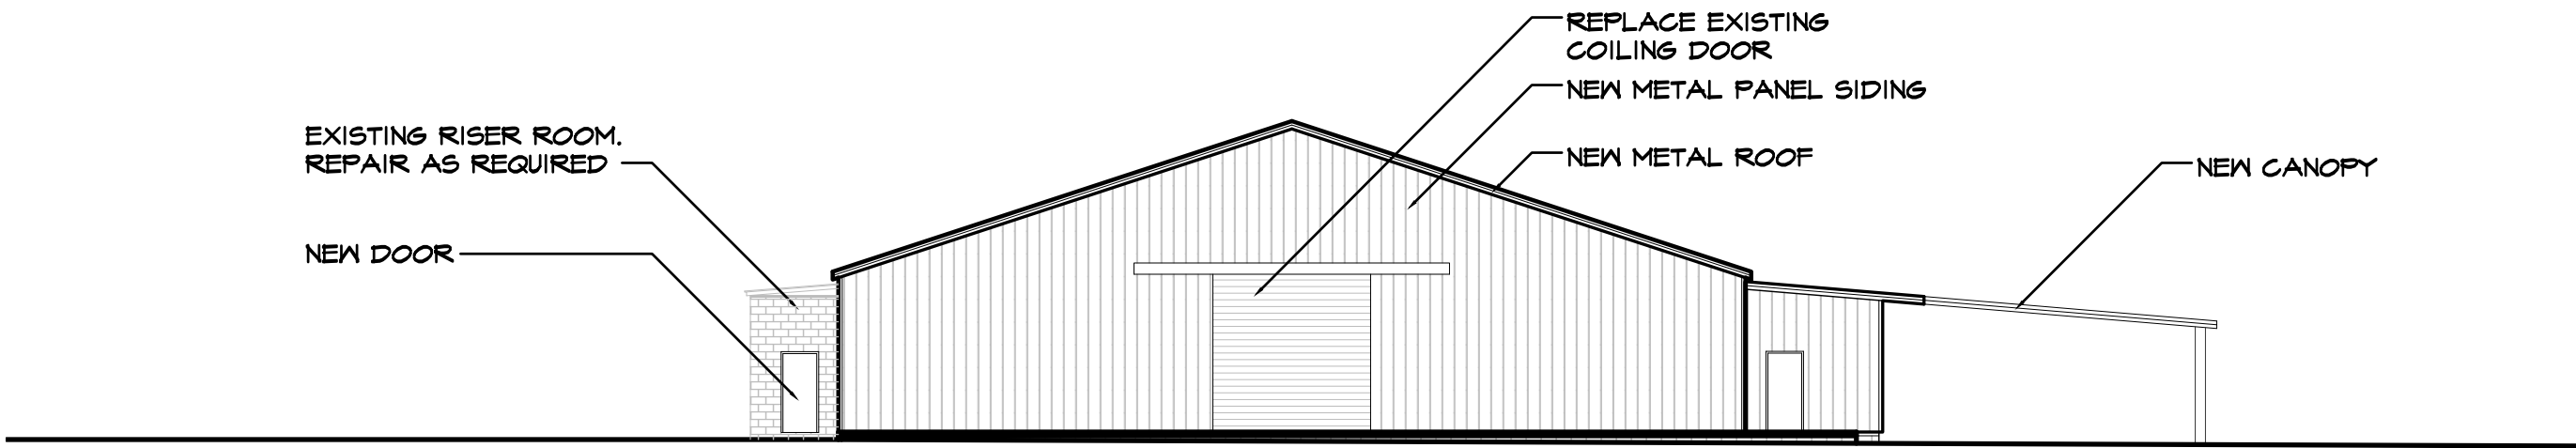


3 SOUTH ELEVATION
SCALE: 1/16"=1'-0"

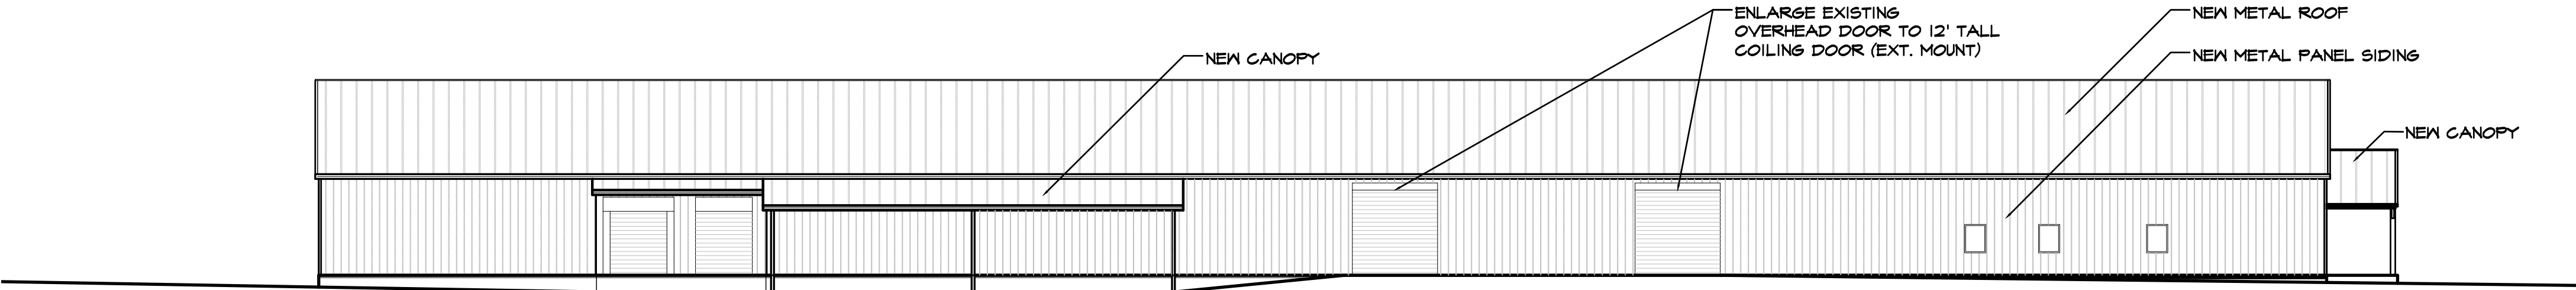

2 EAST ELEVATION
SCALE: 1/16"=1'-0"

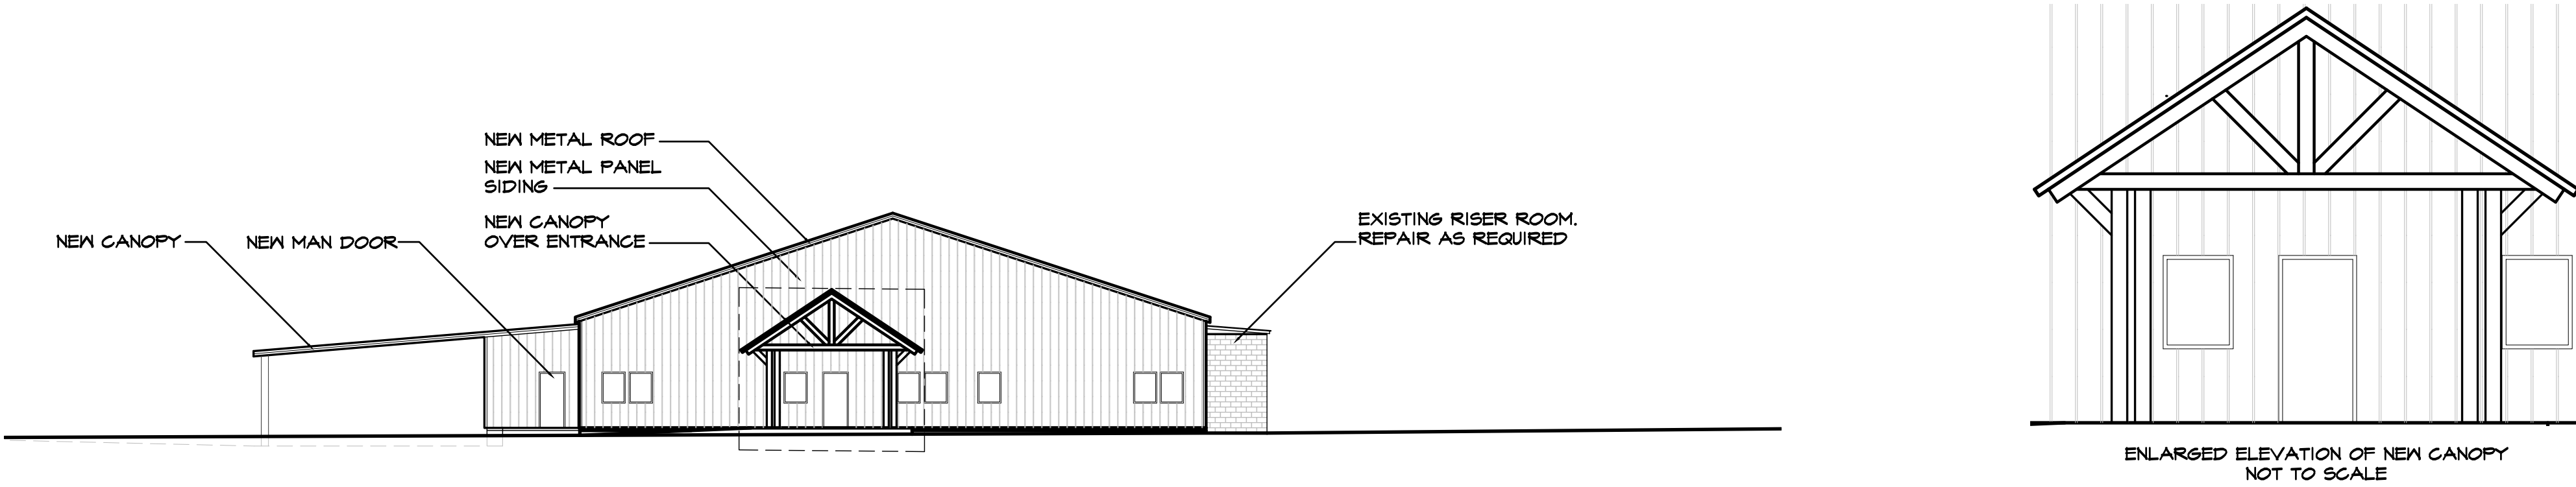


1 NORTH ELEVATION
SCALE: 1/16"=1'-0"

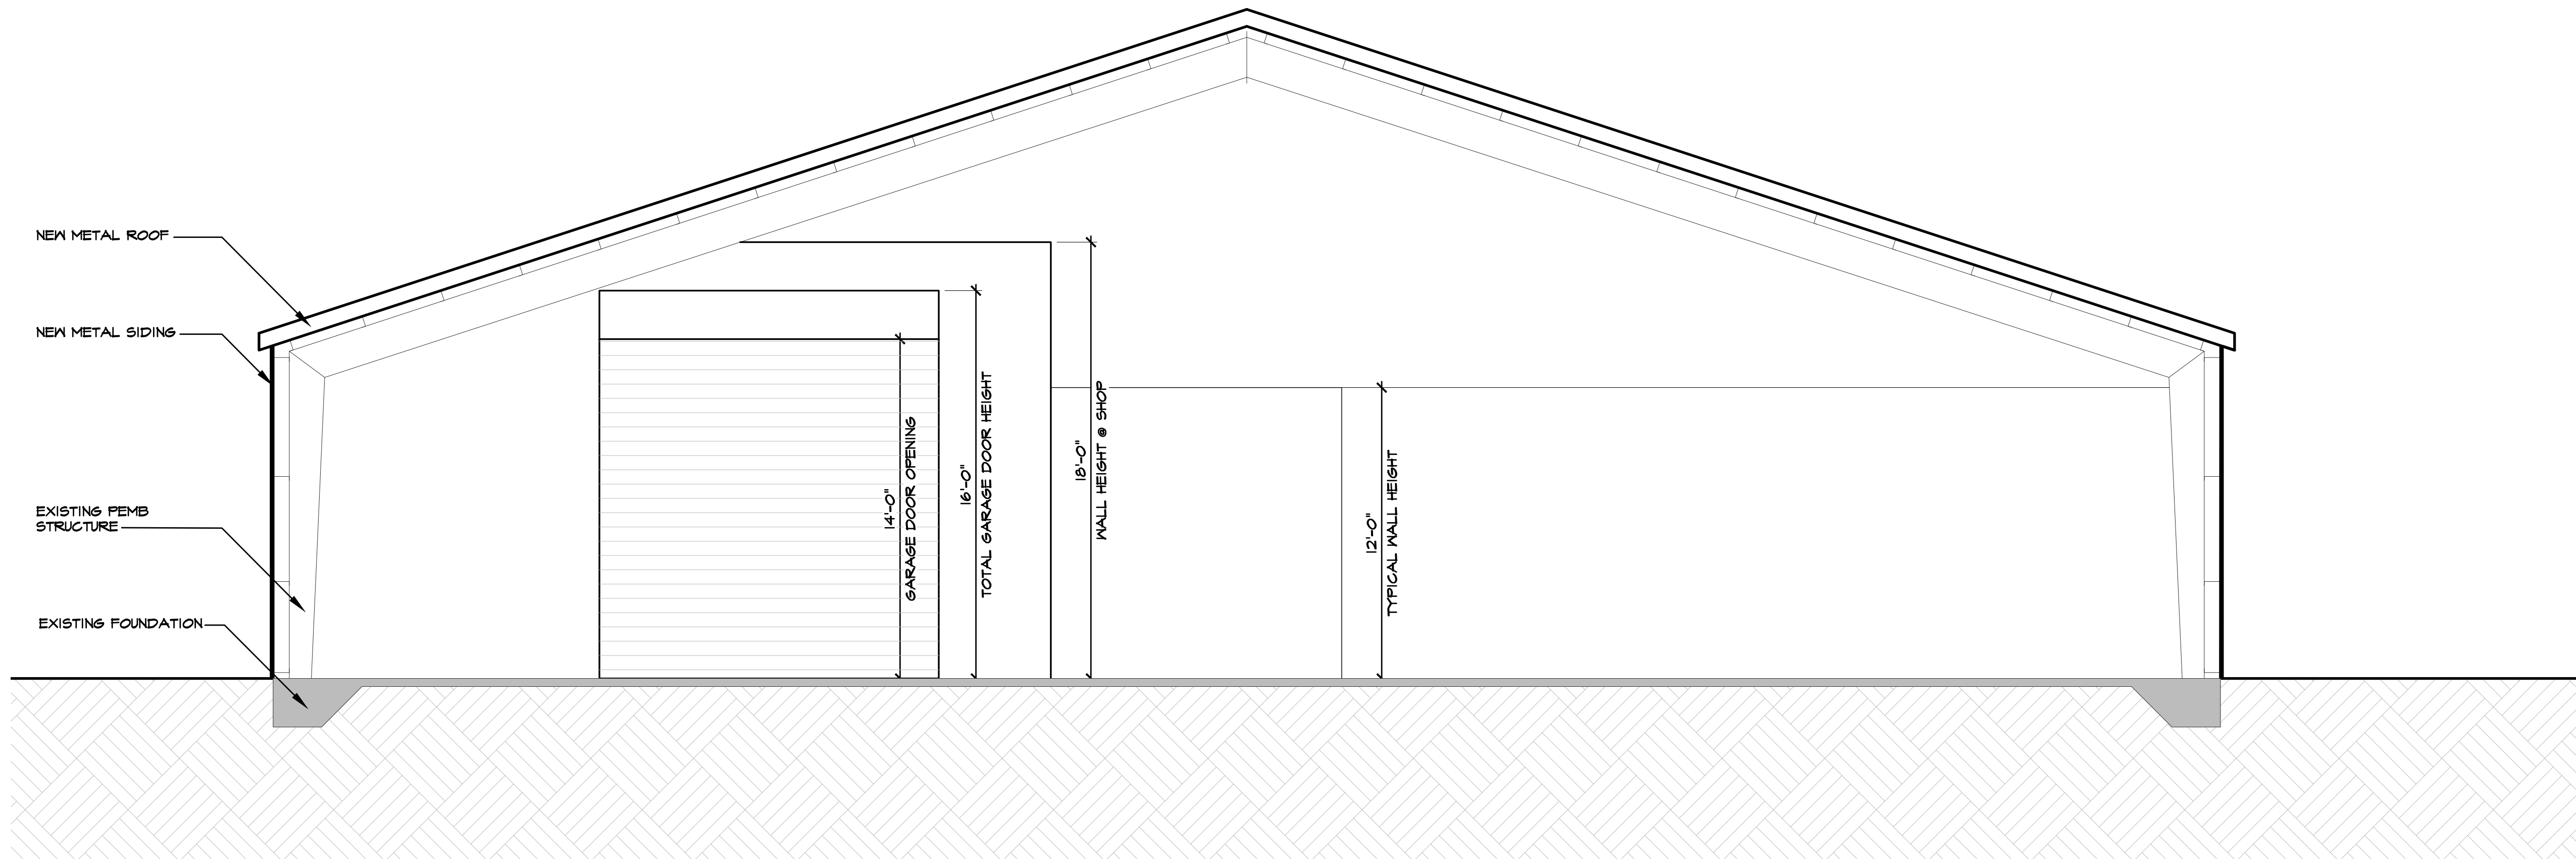


2
A4.1

BUILDING SECTION @ NEW GARAGE DOOR
SCALE: 1/4"=1'-0"

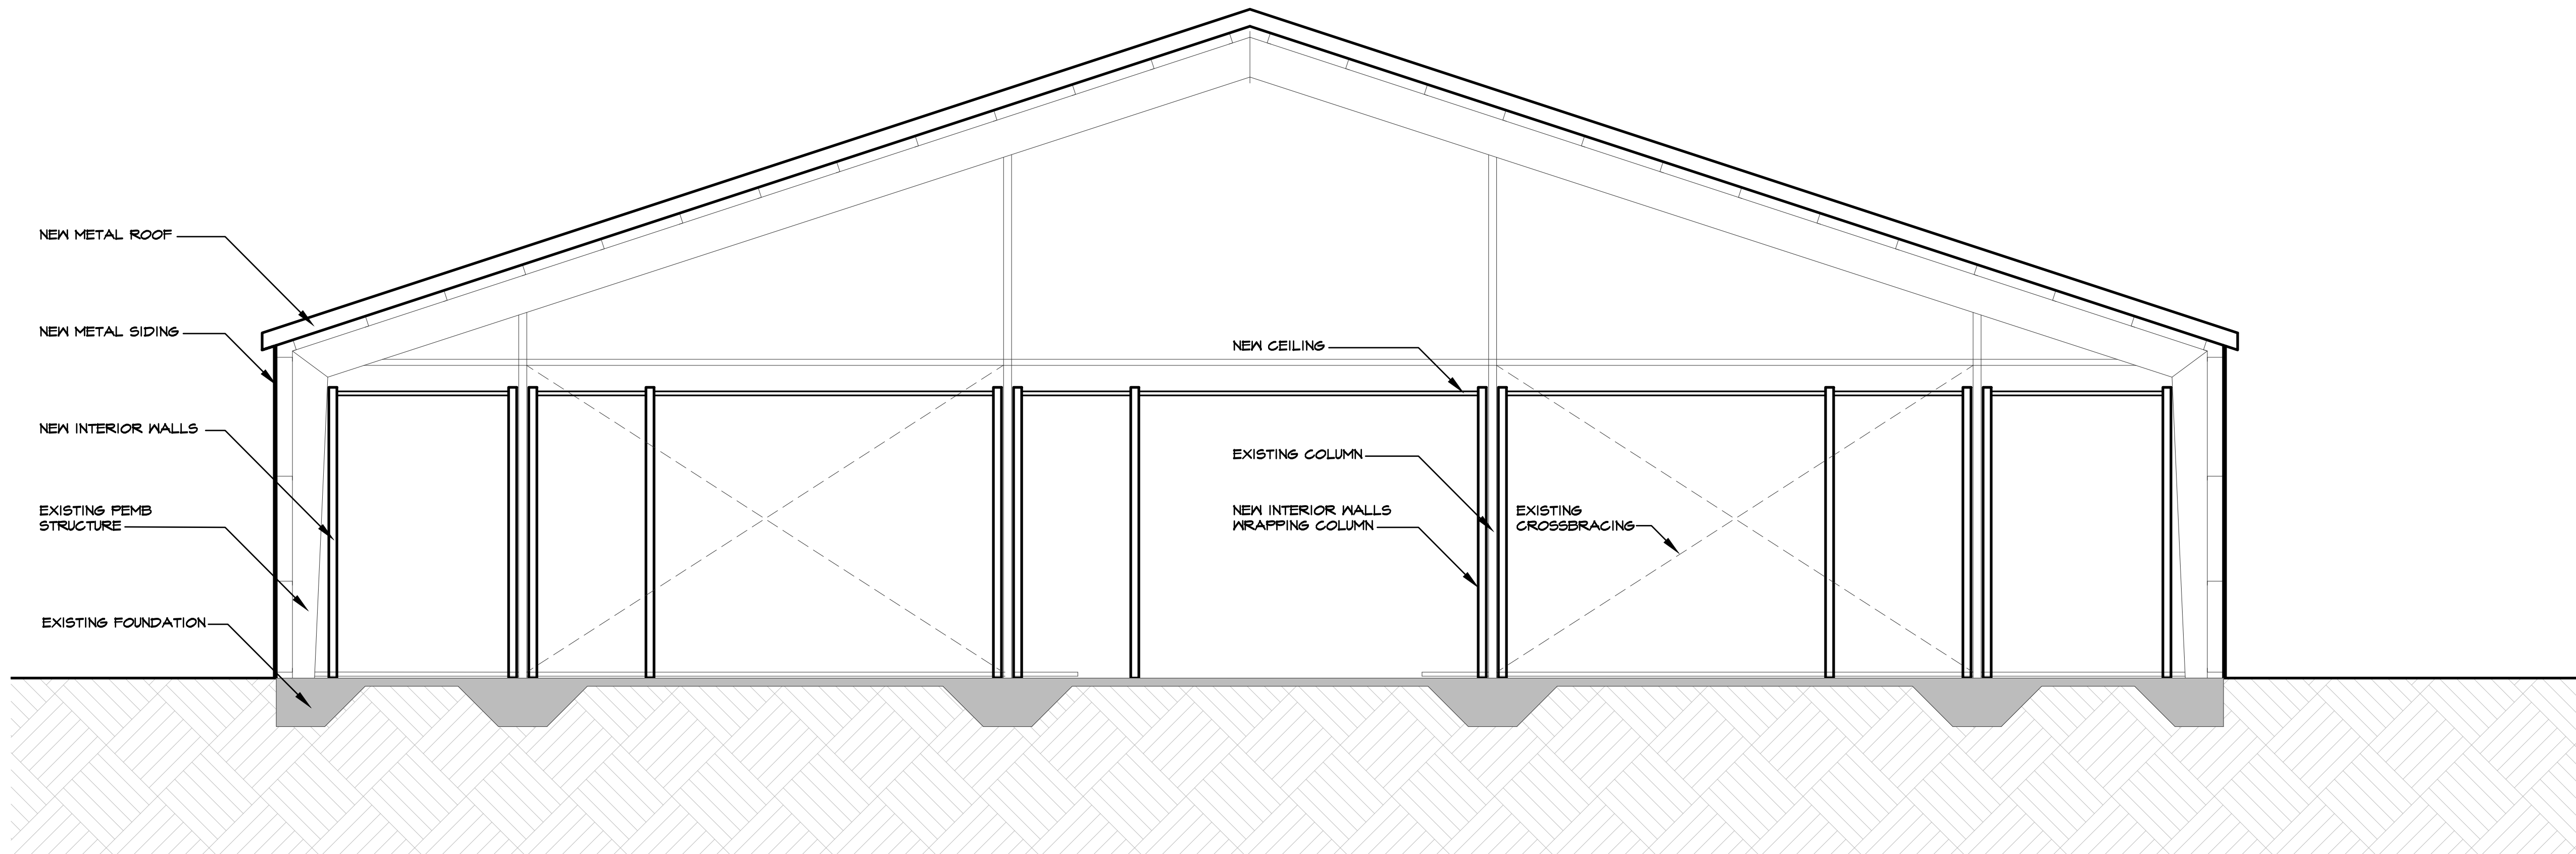

1
A4.1

BUILDING SECTION @ END WALL
SCALE: 1/4"=1'-0"

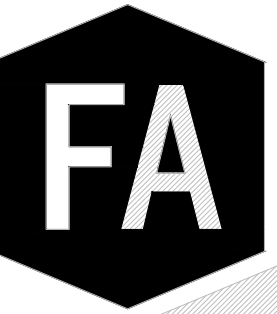

FELDER
★ ASSOCIATES
INTERIOR DESIGN

1020 DRAYTON STREET
SUITE 200
SAVANNAH GA 31401
(912) 777-3979

1. The drawing is the property of FELDER & ASSOCIATES, LLC and is not to be reproduced or copied in whole or in part. It is not to be used on any other project and is to be returned on request.
2. Scales as stated herein are valid on the original drawing only and are hereby changed in proportion to the difference in size between the print and the original drawing.
3. Do not scale dimensions from prints. Plans and details are not drawn to scale. Use dimensions given or consult the Architect for further clarification.

MODIFICATIONS FOR
DUBLIN PUBLIC WORKS BUILDING
P.O. BOX 690
DUBLIN GEORGIA, 31040

REVISIONS	BUILDING SECTIONS	
	NO.	DESCRIPTION

ISSUED FOR
REVIEW
11.05.25

JOB NO: 25.028
ISSUE DATE: 11.05.25
DRAWN: CJ

A4.1